



ADL House, Oaklands Business Park,
Armstrong Way, Yate, BS37 5NA

wc@adltraffic.co.uk

Scheme Ref. 5227-60

15th August 2024

Dear Statutory Consultee,

Re: TRAFFIC REGULATION ORDER SCHEME TO IMPLEMENT PARKING RESTRICTION ALTERATIONS IN THE VICINITY OF FOUR SCHOOLS IN GLOUCESTERSHIRE.

I write on behalf of Gloucestershire County Council (GCC) to advise you that a Traffic Regulation Order (TRO) scheme, regarding making alterations to the parking restrictions in the vicinity of four schools in Gloucestershire, is being investigated. This is as a result of concerns raised by local representatives regarding inappropriate parking during school drop-off/pick up times and forms part of GCC's Safer Routes to School initiative.

The schools and roads included within the proposal are as follows:

School	Roads
Longlevens Junior School, Longlevens, Gloucester	The Elms & Church Road
Widden Primary School, Gloucester	Sinope Street & Napier Street
Cam Woodfield Junior School, Dursley	Elstub Lane, Strawberry Field, Tyndale Road & The Crapen
Stratton Primary School, Stratton, Cirencester	Vaisey Road, Elphick Road, Tinglesfield & Thessaly Road

The proposals for each of the schools are attached to this letter. The proposals consist of a variety of measures including;

- Making existing School Keep Clear markings mandatory "No Stopping on School Entrance markings" so that they are backed by a TRO, in order to be enforceable.
- Introducing No Waiting at Any Time (Double Yellow Line) restrictions.
- Introducing No Waiting during restricted hours (Single Yellow Line) restrictions.
- Introducing No Loading during restricted hours (Single Kerb Blip) restrictions.

These restrictions are primarily proposed in order to improve road safety and amenity for school children, prevent parking close to junctions and where it causes obstructions for vehicles and cyclists, as well as improving pedestrian sight lines in the area concerned.

The measures have also been proposed for the following reasons:

1. For avoiding danger to persons or other traffic using the road or any other road, or for preventing the likelihood of any such danger arising.
2. For the preservation and improvement of the amenity of the area concerned.


An extensive informal residents and businesses consultation has been undertaken at each of the proposal areas. Comments have been taken on board and, where deemed suitable, the proposals have been amended in response to the feedback received.

A Traffic Regulation Order (TRO) process has now been initiated and this is the Formal (Statutory) Consultation stage of the TRO process. If you have any observations or comments, please contact ADL Traffic & Highways Engineering Ltd by email at wc@adltraffic.co.uk or at the above address. The deadline for receipt of comments is **noon on Thursday 5th September 2024.**

Yours sincerely,

Will Cox, BSc (Hons), AMIHE
Traffic Engineer


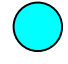
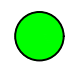
-  Proposed No Waiting 'At Any Time' and No Loading 'Monday to Friday 8.15am to 9.00am & 2.45pm to 3.30pm (Double Yellow Line with Single Kerb Blip) Restrictions
-  Proposed No Stopping Mon-Fri 8.15am to 9.00am & 2.45pm to 3.30pm (School Keep Clear Markings)
-  Existing School Keep Clear Markings

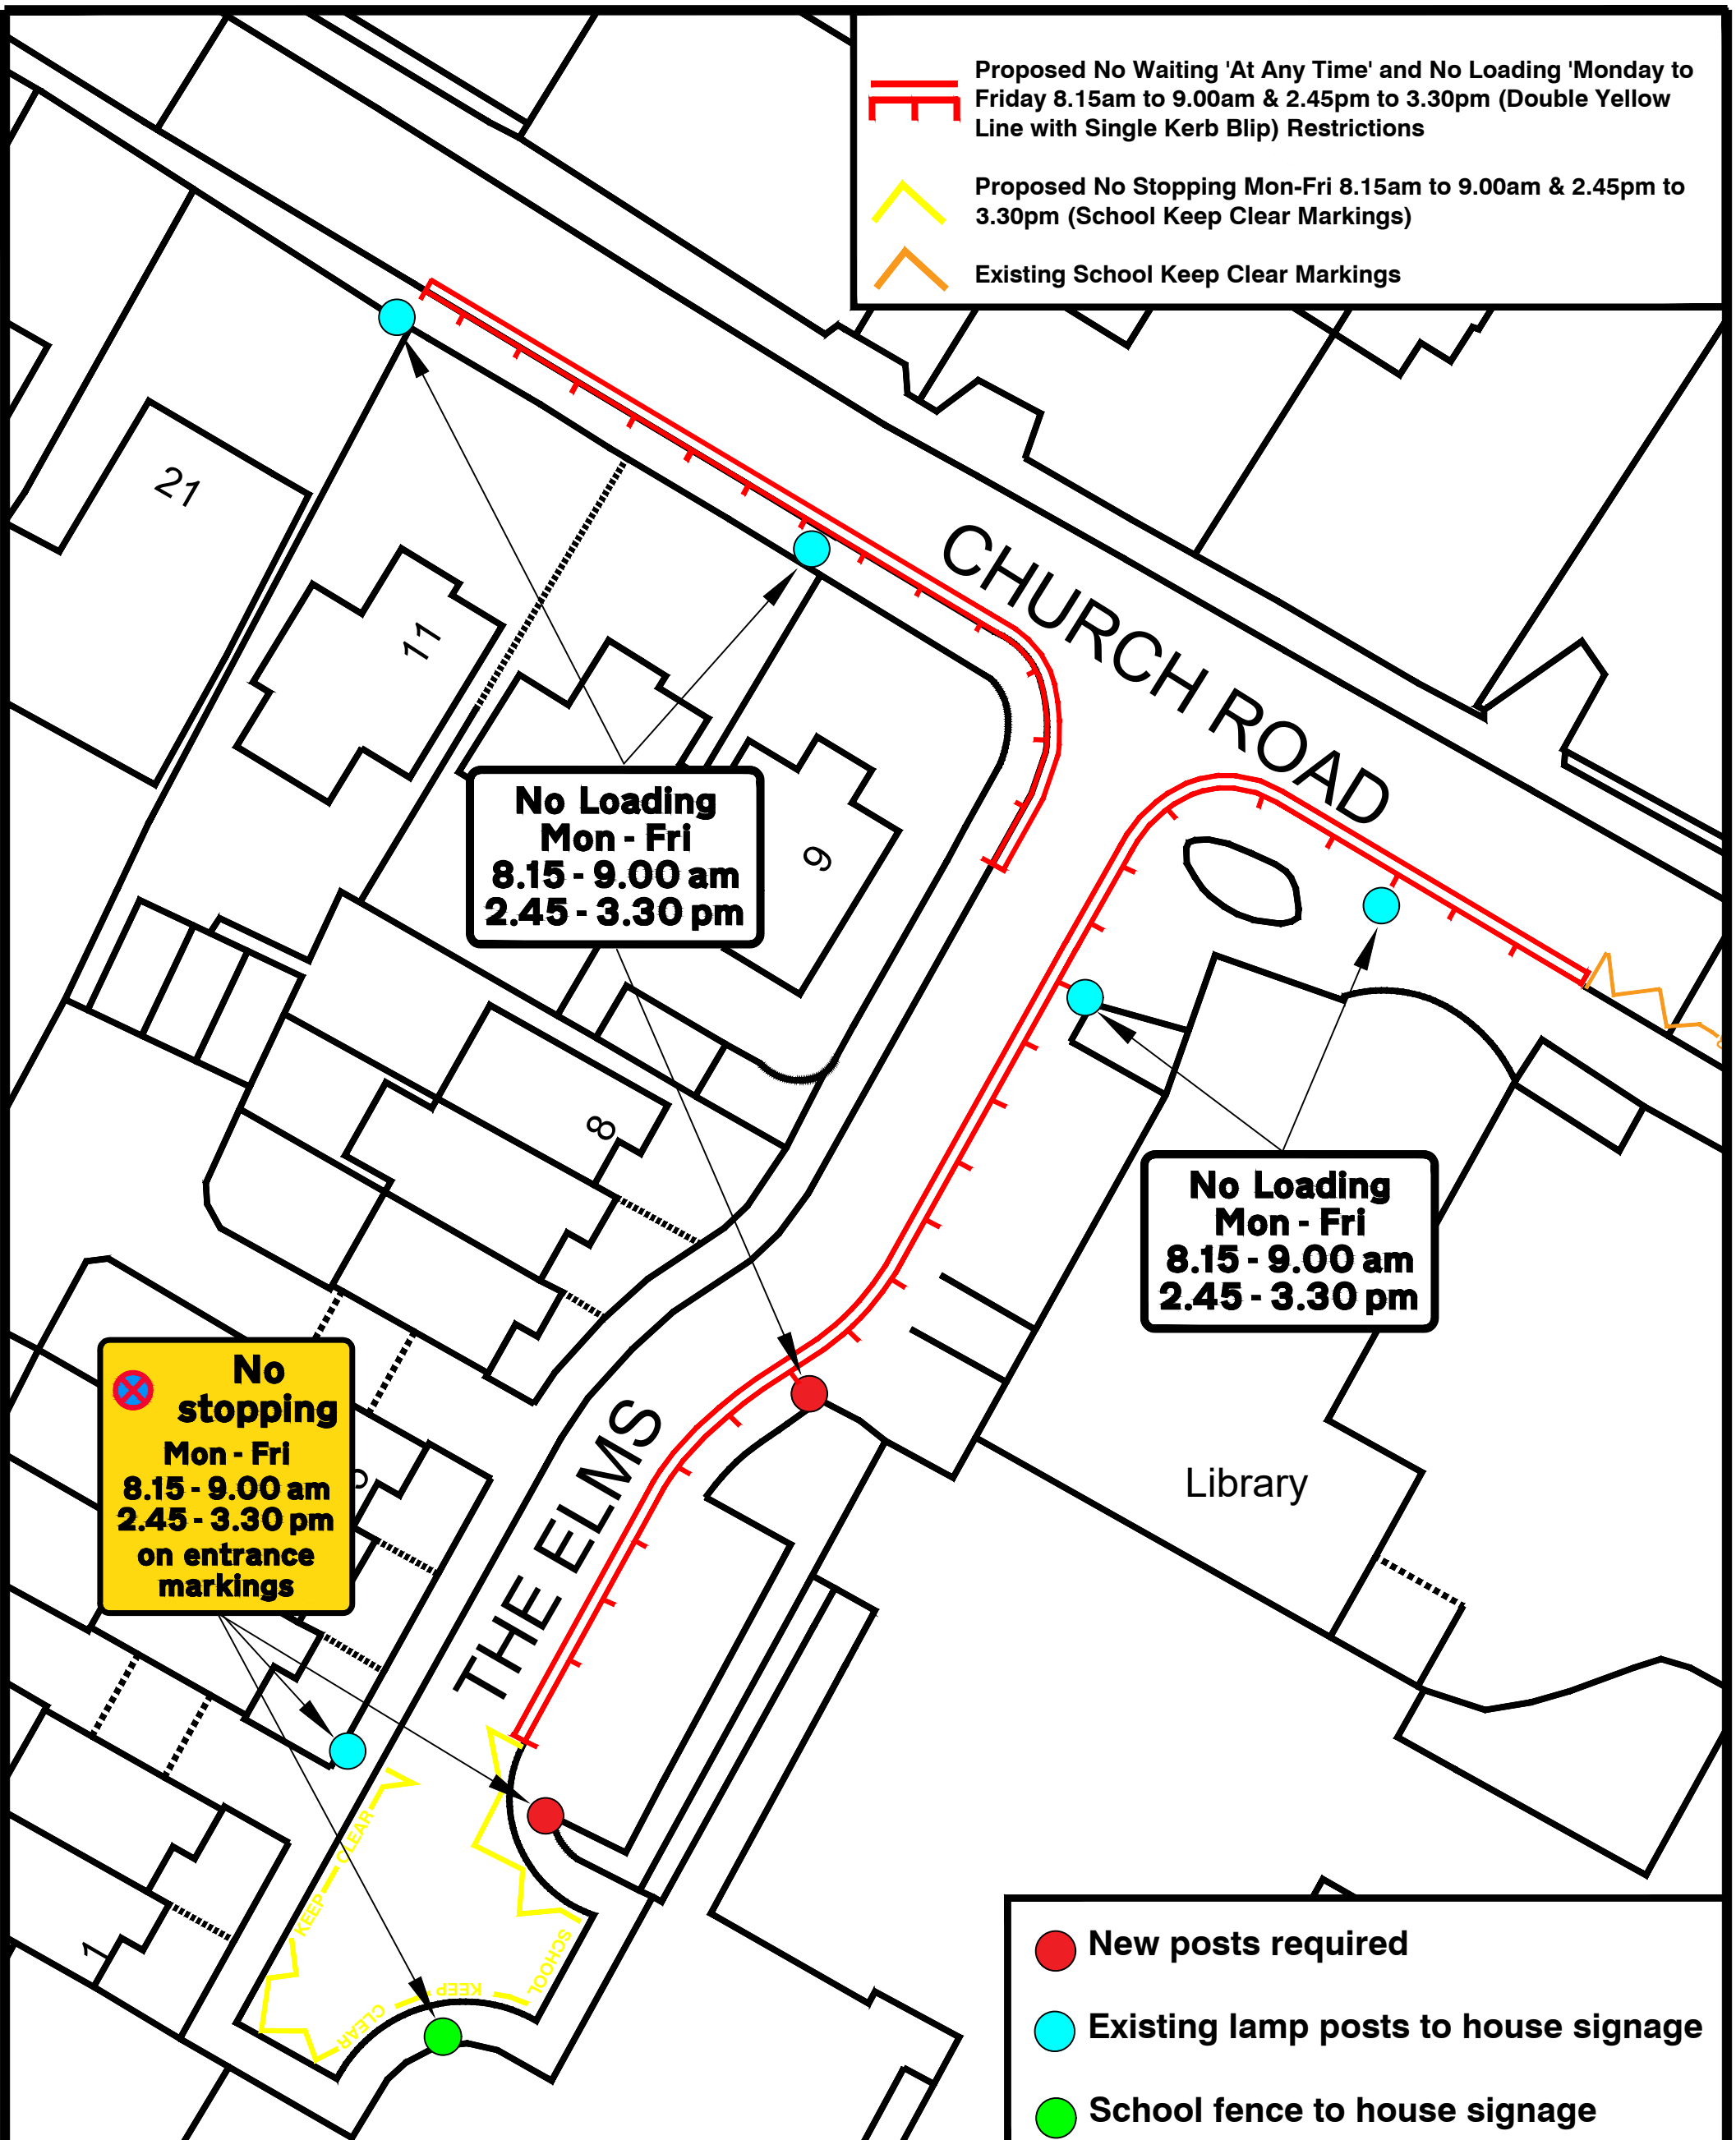


**No Loading
Mon - Fri
8.15 - 9.00 am
2.45 - 3.30 pm**

**No Loading
Mon - Fri
8.15 - 9.00 am
2.45 - 3.30 pm**

**No stopping
Mon - Fri
8.15 - 9.00 am
2.45 - 3.30 pm
on entrance
markings**

-  New posts required
-  Existing lamp posts to house signage
-  School fence to house signage

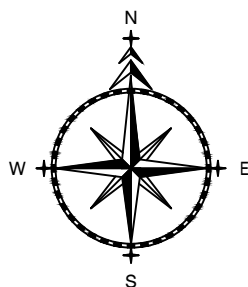


TRO TRAFFIC REGULATION
ORDERS LTD

ADL House
The Oaklands Business Park
Yate, Bristol
BS37 5NA
Tel : 01454 332100
Fax : 01454 327983
E-Mail : CAD@TROLTD.CO.UK

NOTES
 1. PRELIMINARY DESIGN PROVIDED FOR ILLUSTRATIVE PURPOSES ONLY. ALL DETAILS ARE SUBJECT TO INCLUDING CHECKING STATUTORY SERVICE APPARATUS.
 2. DO NOT SCALE FROM THIS DRAWING.
 3. BACKGROUND PLAN IS BASED UPON A DIGITAL OSBASE.
 4. ALL DETAILS TO BE CONFIRMED ON SITE AND ON A TOPOGRAPHICAL SURVEY.
 5. ALL TRACKS ASSUME GRADIENTS AND CAMBERS DO NOT EXCEED 1:80 AND 1:40 RESPECTIVELY OTHERWISE VEHICLE MANOEUVRABILITY MAY BE AFFECTED.
 6. ALL LAND OWNERSHIP DETAILS, EXTENT OF ADOPTED HIGHWAY AND RIGHTS OF WAY TO BE CONFIRMED.
 7. ASSUMES ALL LANDSCAPING CAN BE ALTERED AND NO TREES ARE SUBJECT TO TPO.
 © Copyright Traffic Regulation Orders Ltd

AMENDMENTS		
REF.	DATE	DESCRIPTION
ADL Job No.	5227-60	

Project The Elms Longlevens, Gloucester			
Title Proposed Additional Measures			
Date July 2023	Drawn WC		
Checked	Date	Approved	Date
Scale NTS @ A3	Drg No. 5227-60-001		Rev.

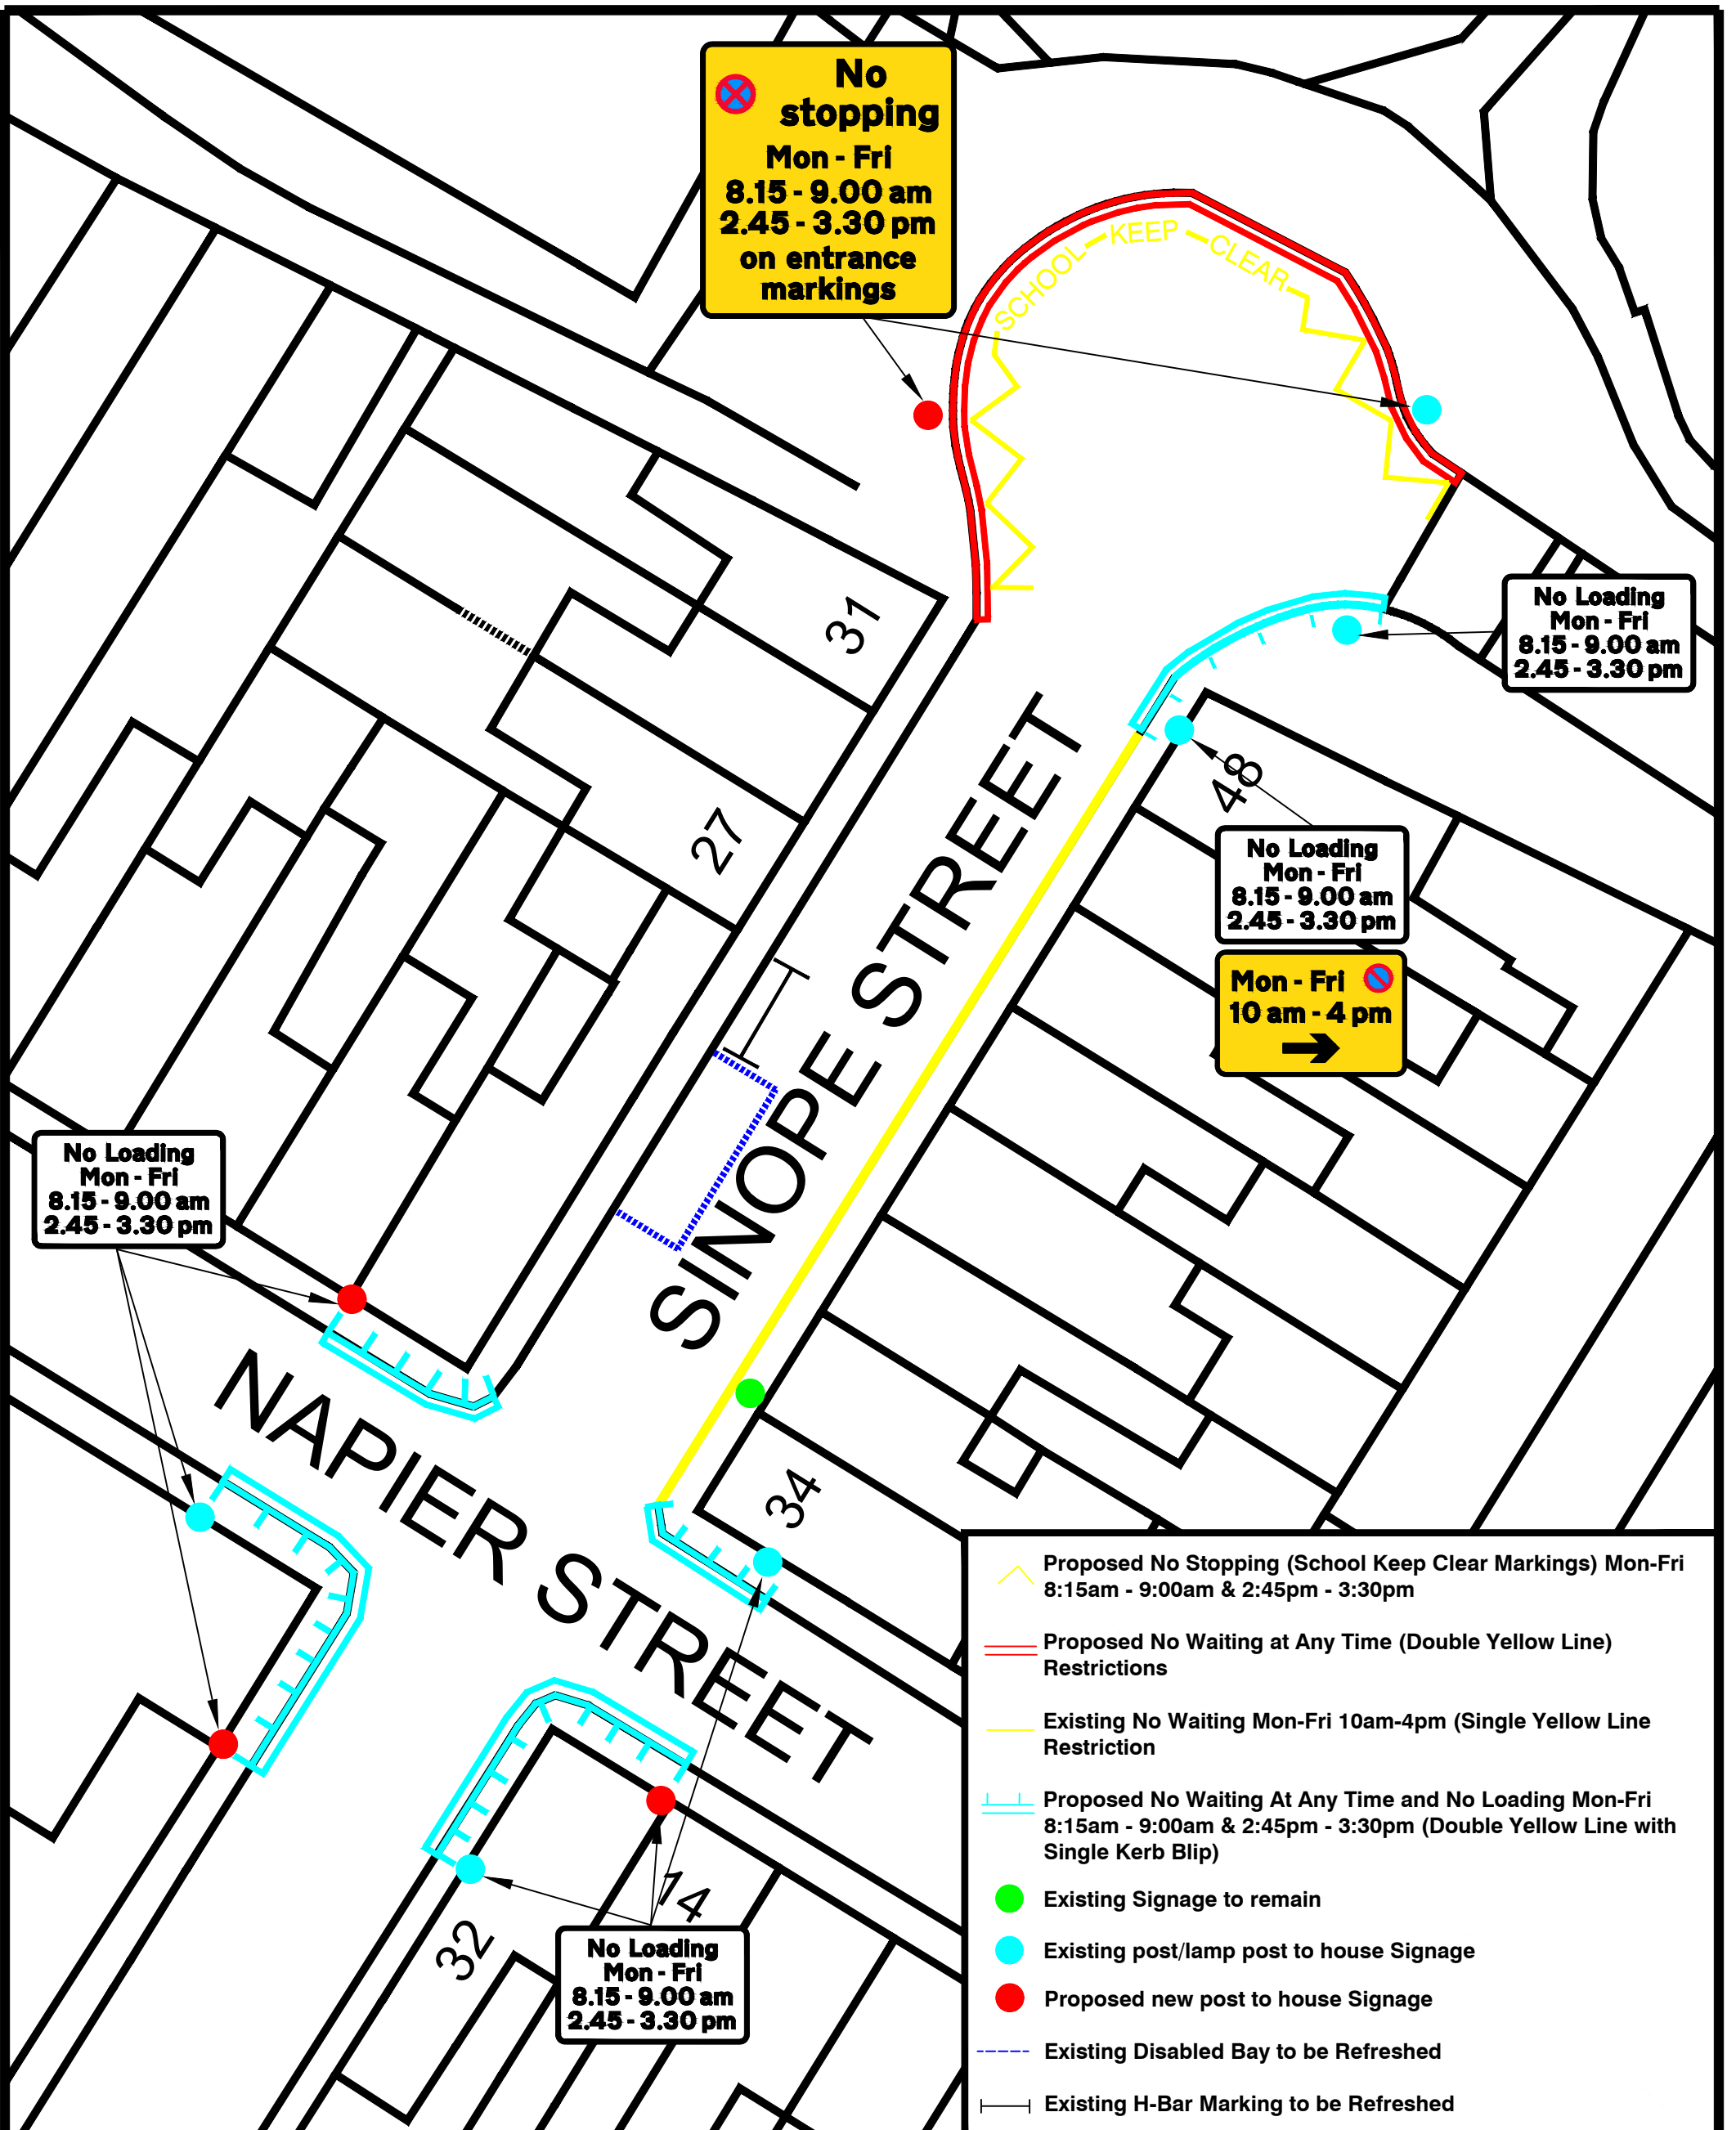

No stopping
Mon - Fri
8.15 - 9.00 am
2.45 - 3.30 pm
on entrance markings

No Loading
Mon - Fri
8.15 - 9.00 am
2.45 - 3.30 pm


No Loading
Mon - Fri
8.15 - 9.00 am
2.45 - 3.30 pm

Mon - Fri
10 am - 4 pm
 →

No Loading
Mon - Fri
8.15 - 9.00 am
2.45 - 3.30 pm

No Loading
Mon - Fri
8.15 - 9.00 am
2.45 - 3.30 pm

- Proposed No Stopping (School Keep Clear Markings) Mon-Fri 8:15am - 9:00am & 2:45pm - 3:30pm
- Proposed No Waiting at Any Time (Double Yellow Line) Restrictions
- Existing No Waiting Mon-Fri 10am-4pm (Single Yellow Line Restriction)
- Proposed No Waiting At Any Time and No Loading Mon-Fri 8:15am - 9:00am & 2:45pm - 3:30pm (Double Yellow Line with Single Kerb Blip)
- Existing Signage to remain
- Existing post/lamp post to house Signage
- Proposed new post to house Signage
- Existing Disabled Bay to be Refreshed
- Existing H-Bar Marking to be Refreshed

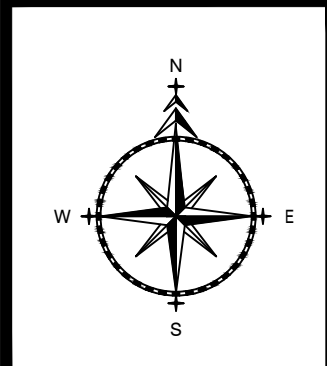


TRO TRAFFIC REGULATION ORDERS LTD

ADL House
 The Oaklands Business Park
 Yate, Bristol
 BS37 5NA
 Tel : 01454 332100
 Fax : 01454 327983
 E-mail : CAD@TROLTD.CO.UK

- NOTES**
1. PRELIMINARY DESIGN PROVIDED FOR ILLUSTRATIVE PURPOSES ONLY. ALL DETAILS ARE SUBJECT TO INCLUDING CHECKING STATUTORY SERVICE APPARATUS.
 2. DO NOT SCALE FROM THIS DRAWING.
 3. BACKGROUND PLAN IS BASED UPON A DIGITAL OSBASE.
 4. ALL DETAILS TO BE CONFIRMED ON SITE AND ON A TOPOGRAPHICAL SURVEY.
 5. ALL TRACKS ASSUME GRADIENTS AND CAMBERS DO NOT EXCEED 1:80 AND 1:40 RESPECTIVELY OTHERWISE VEHICLE MANOEUVRABILITY MAY BE AFFECTED.
 6. ALL LAND OWNERSHIP DETAILS, EXTENT OF ADOPTED HIGHWAY AND RIGHTS OF WAY TO BE CONFIRMED.
 7. ASSUMES ALL LANDSCAPING CAN BE ALTERED AND NO TREES ARE SUBJECT TO TPO.
- © Copyright Traffic Regulation Orders Ltd

AMENDMENTS		
REF.	DATE	DESCRIPTION
ADL Job No.	5227-60	

Project Sinope Street Gloucester			
Title Proposed Additional Restrictions			
Date July 2023	Drawn WC		
Checked	Date	Approved	Date
Scale NTS @ A3	Drg No. 5227-60-002	Rev.	

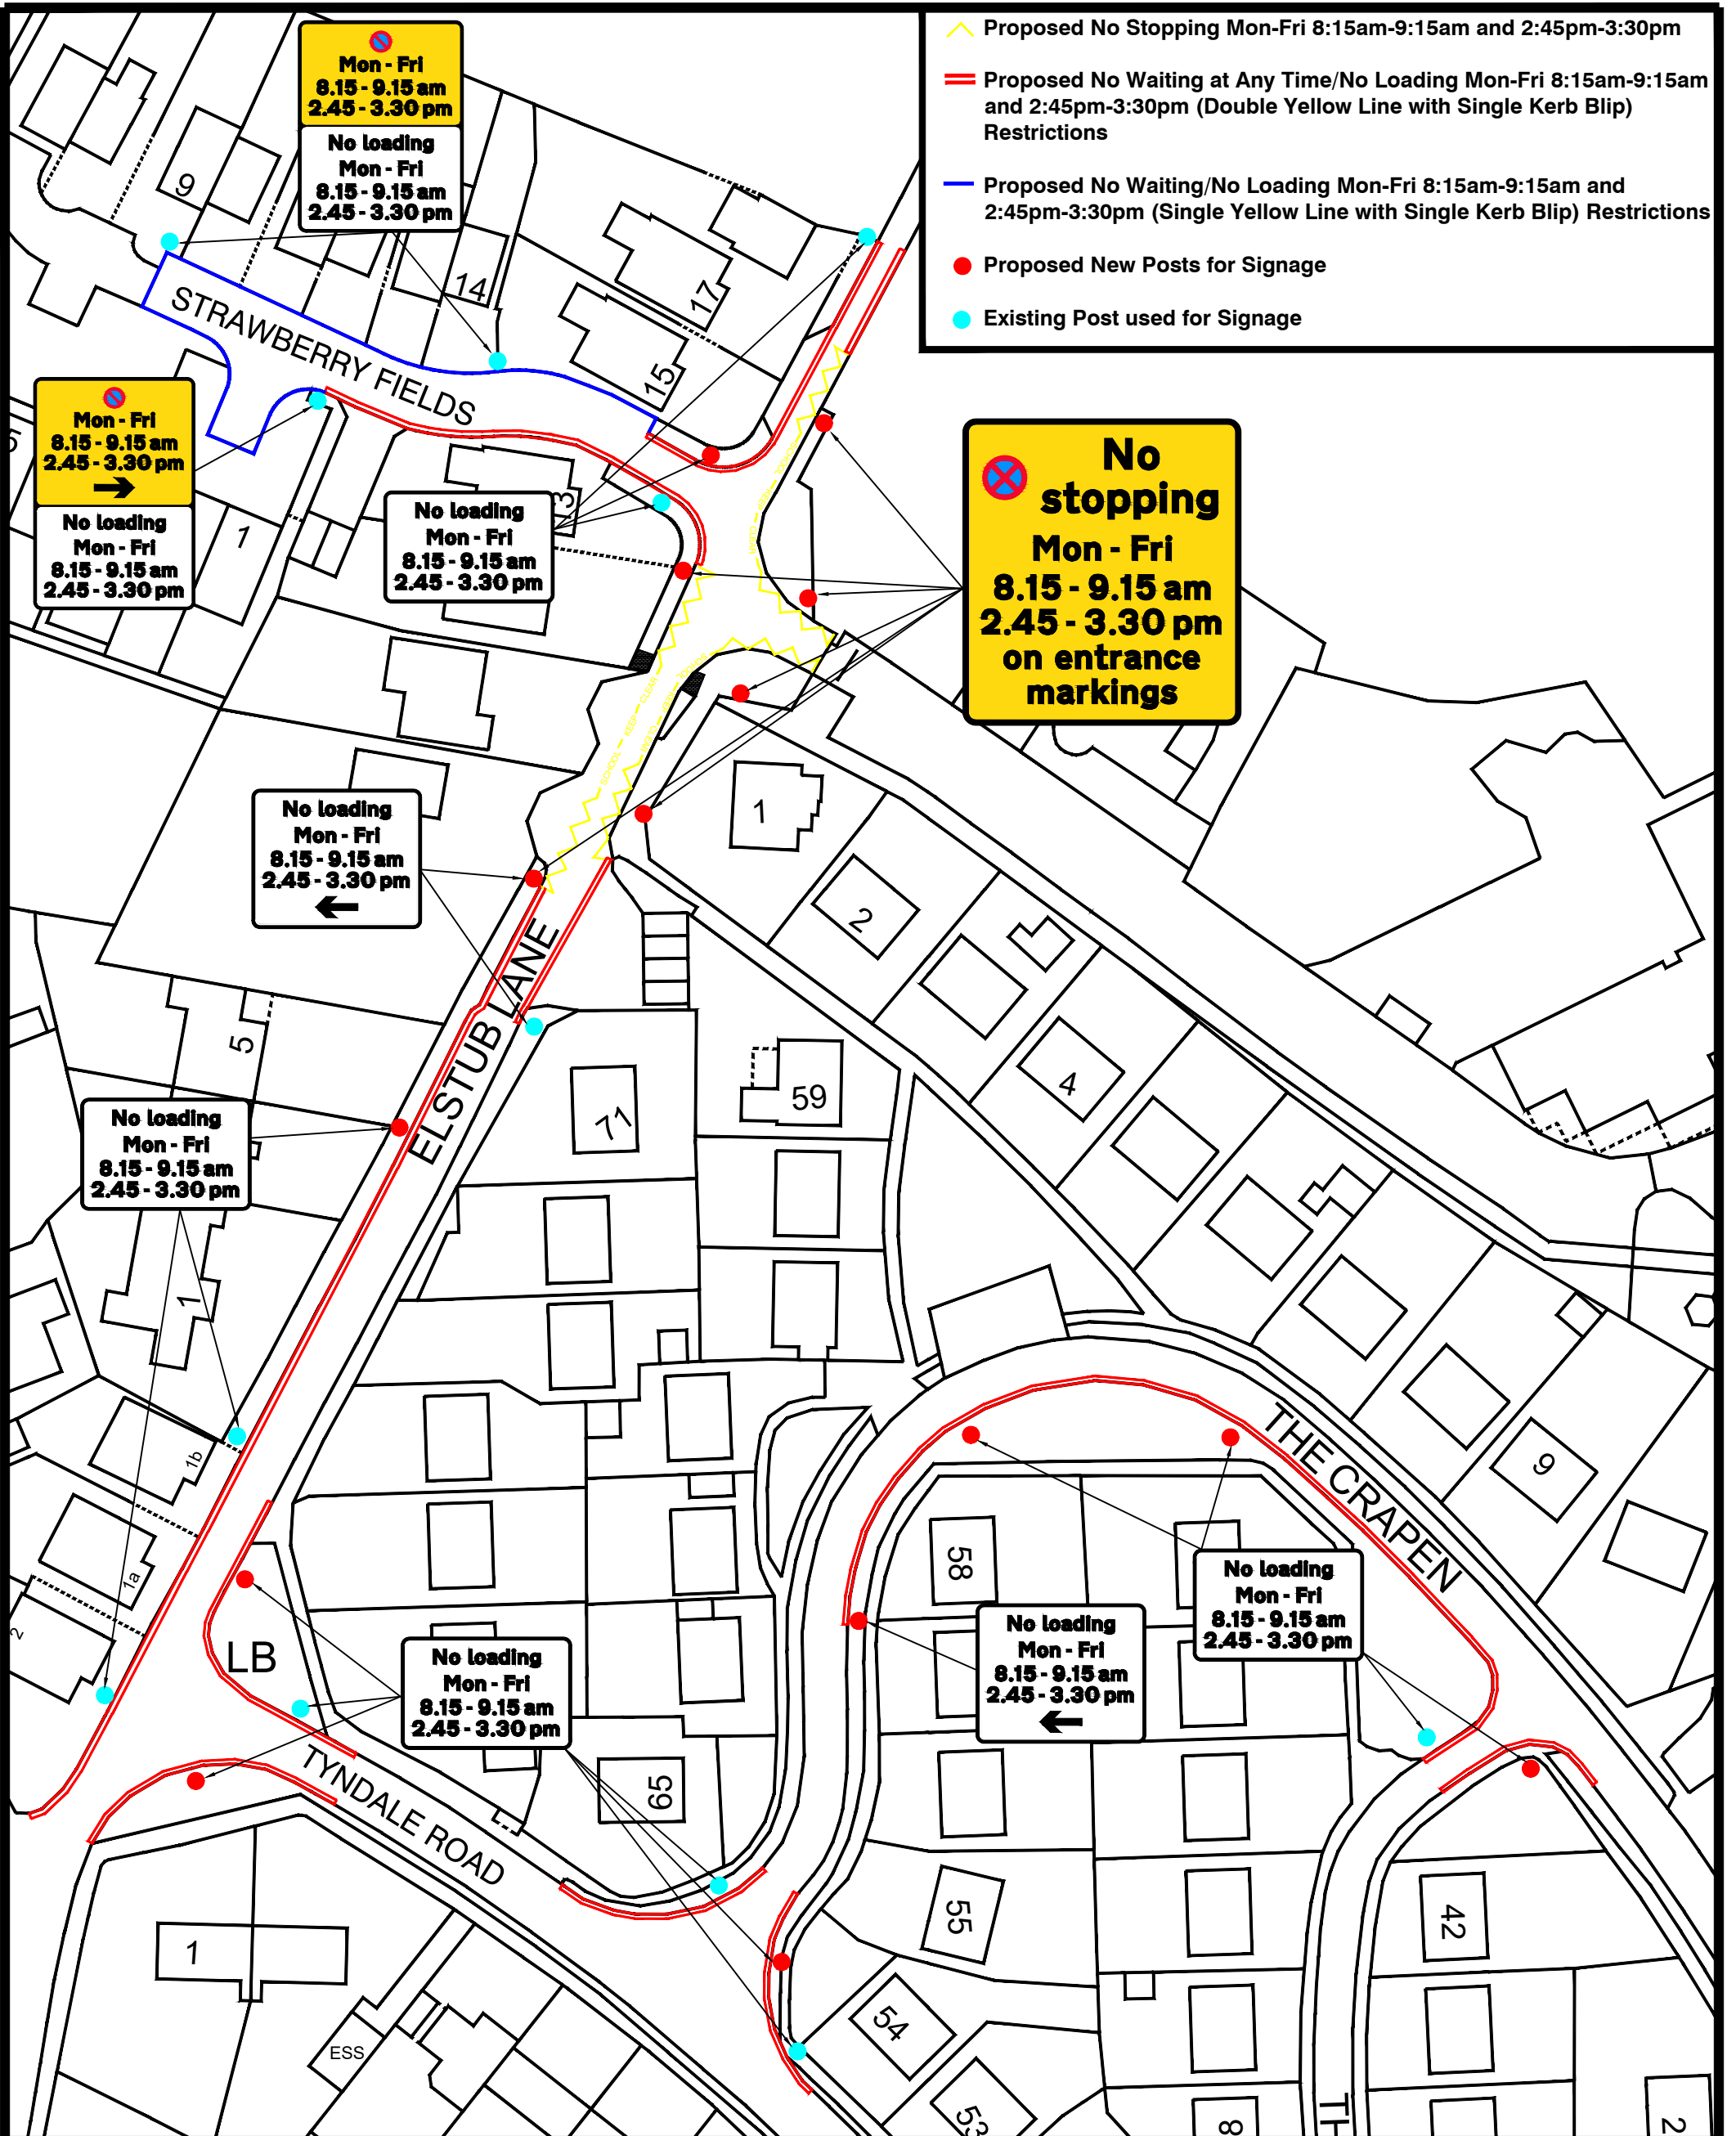

Proposed No Stopping Mon-Fri 8:15am-9:15am and 2:45pm-3:30pm
 Proposed No Waiting at Any Time/No Loading Mon-Fri 8:15am-9:15am and 2:45pm-3:30pm (Double Yellow Line with Single Kerb Blip) Restrictions
 Proposed No Waiting/No Loading Mon-Fri 8:15am-9:15am and 2:45pm-3:30pm (Single Yellow Line with Single Kerb Blip) Restrictions
 Proposed New Posts for Signage
 Existing Post used for Signage

No stopping
Mon - Fri
8.15 - 9.15 am
2.45 - 3.30 pm
on entrance markings

Mon - Fri
8.15 - 9.15 am
2.45 - 3.30 pm
No loading
Mon - Fri
8.15 - 9.15 am
2.45 - 3.30 pm

Mon - Fri
8.15 - 9.15 am
2.45 - 3.30 pm

No loading
Mon - Fri
8.15 - 9.15 am
2.45 - 3.30 pm


No loading
Mon - Fri
8.15 - 9.15 am
2.45 - 3.30 pm

No loading
Mon - Fri
8.15 - 9.15 am
2.45 - 3.30 pm

No loading
Mon - Fri
8.15 - 9.15 am
2.45 - 3.30 pm

No loading
Mon - Fri
8.15 - 9.15 am
2.45 - 3.30 pm

No loading
Mon - Fri
8.15 - 9.15 am
2.45 - 3.30 pm

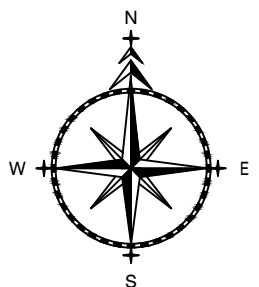


ADL House
 The Oaklands Business Park
 Yate, Bristol
 BS37 5NA
 Tel : 01454 332100
 Fax : 01454 329883
 E-Mail : CAD@TROLTD.CO.UK

- NOTES**
1. PRELIMINARY DESIGN PROVIDED FOR ILLUSTRATIVE PURPOSES ONLY. ALL DETAILS ARE SUBJECT TO INCLUDING CHECKING STATUTORY SERVICE APPARATUS.
 2. DO NOT SCALE FROM THIS DRAWING.
 3. BACKGROUND PLAN IS BASED UPON A DIGITAL OSBASE.
 4. ALL DETAILS TO BE CONFIRMED ON SITE AND ON A TOPOGRAPHICAL SURVEY.
 5. ALL TRACKS ASSUME GRADIENTS AND CAMBERS DO NOT EXCEED 1:60 AND 1:40 RESPECTIVELY OTHERWISE VEHICLE MANOEUVRABILITY MAY BE AFFECTED.
 6. ALL LAND OWNERSHIP DETAILS EXTENT OF ADOPTED HIGHWAY AND RIGHTS OF WAY TO BE CONFIRMED.
 7. ASSUMES ALL LANDSCAPING CAN BE ALTERED AND NO TREES ARE SUBJECT TO TPO.
- © Copyright Traffic Regulation Orders Ltd

AMENDMENTS		
REF.	DATE	DESCRIPTION

ADL Job No. **5227-60**

Project Elstub Lane Dursley			
Title Proposed Additional Restrictions			
Date August 2024	Drawn WC		
Checked TH	Date 14.08.24	Approved TH	Date 14.08.24
Scale NTS @ A3	Dwg No. 5227-60-003	Rev. B	

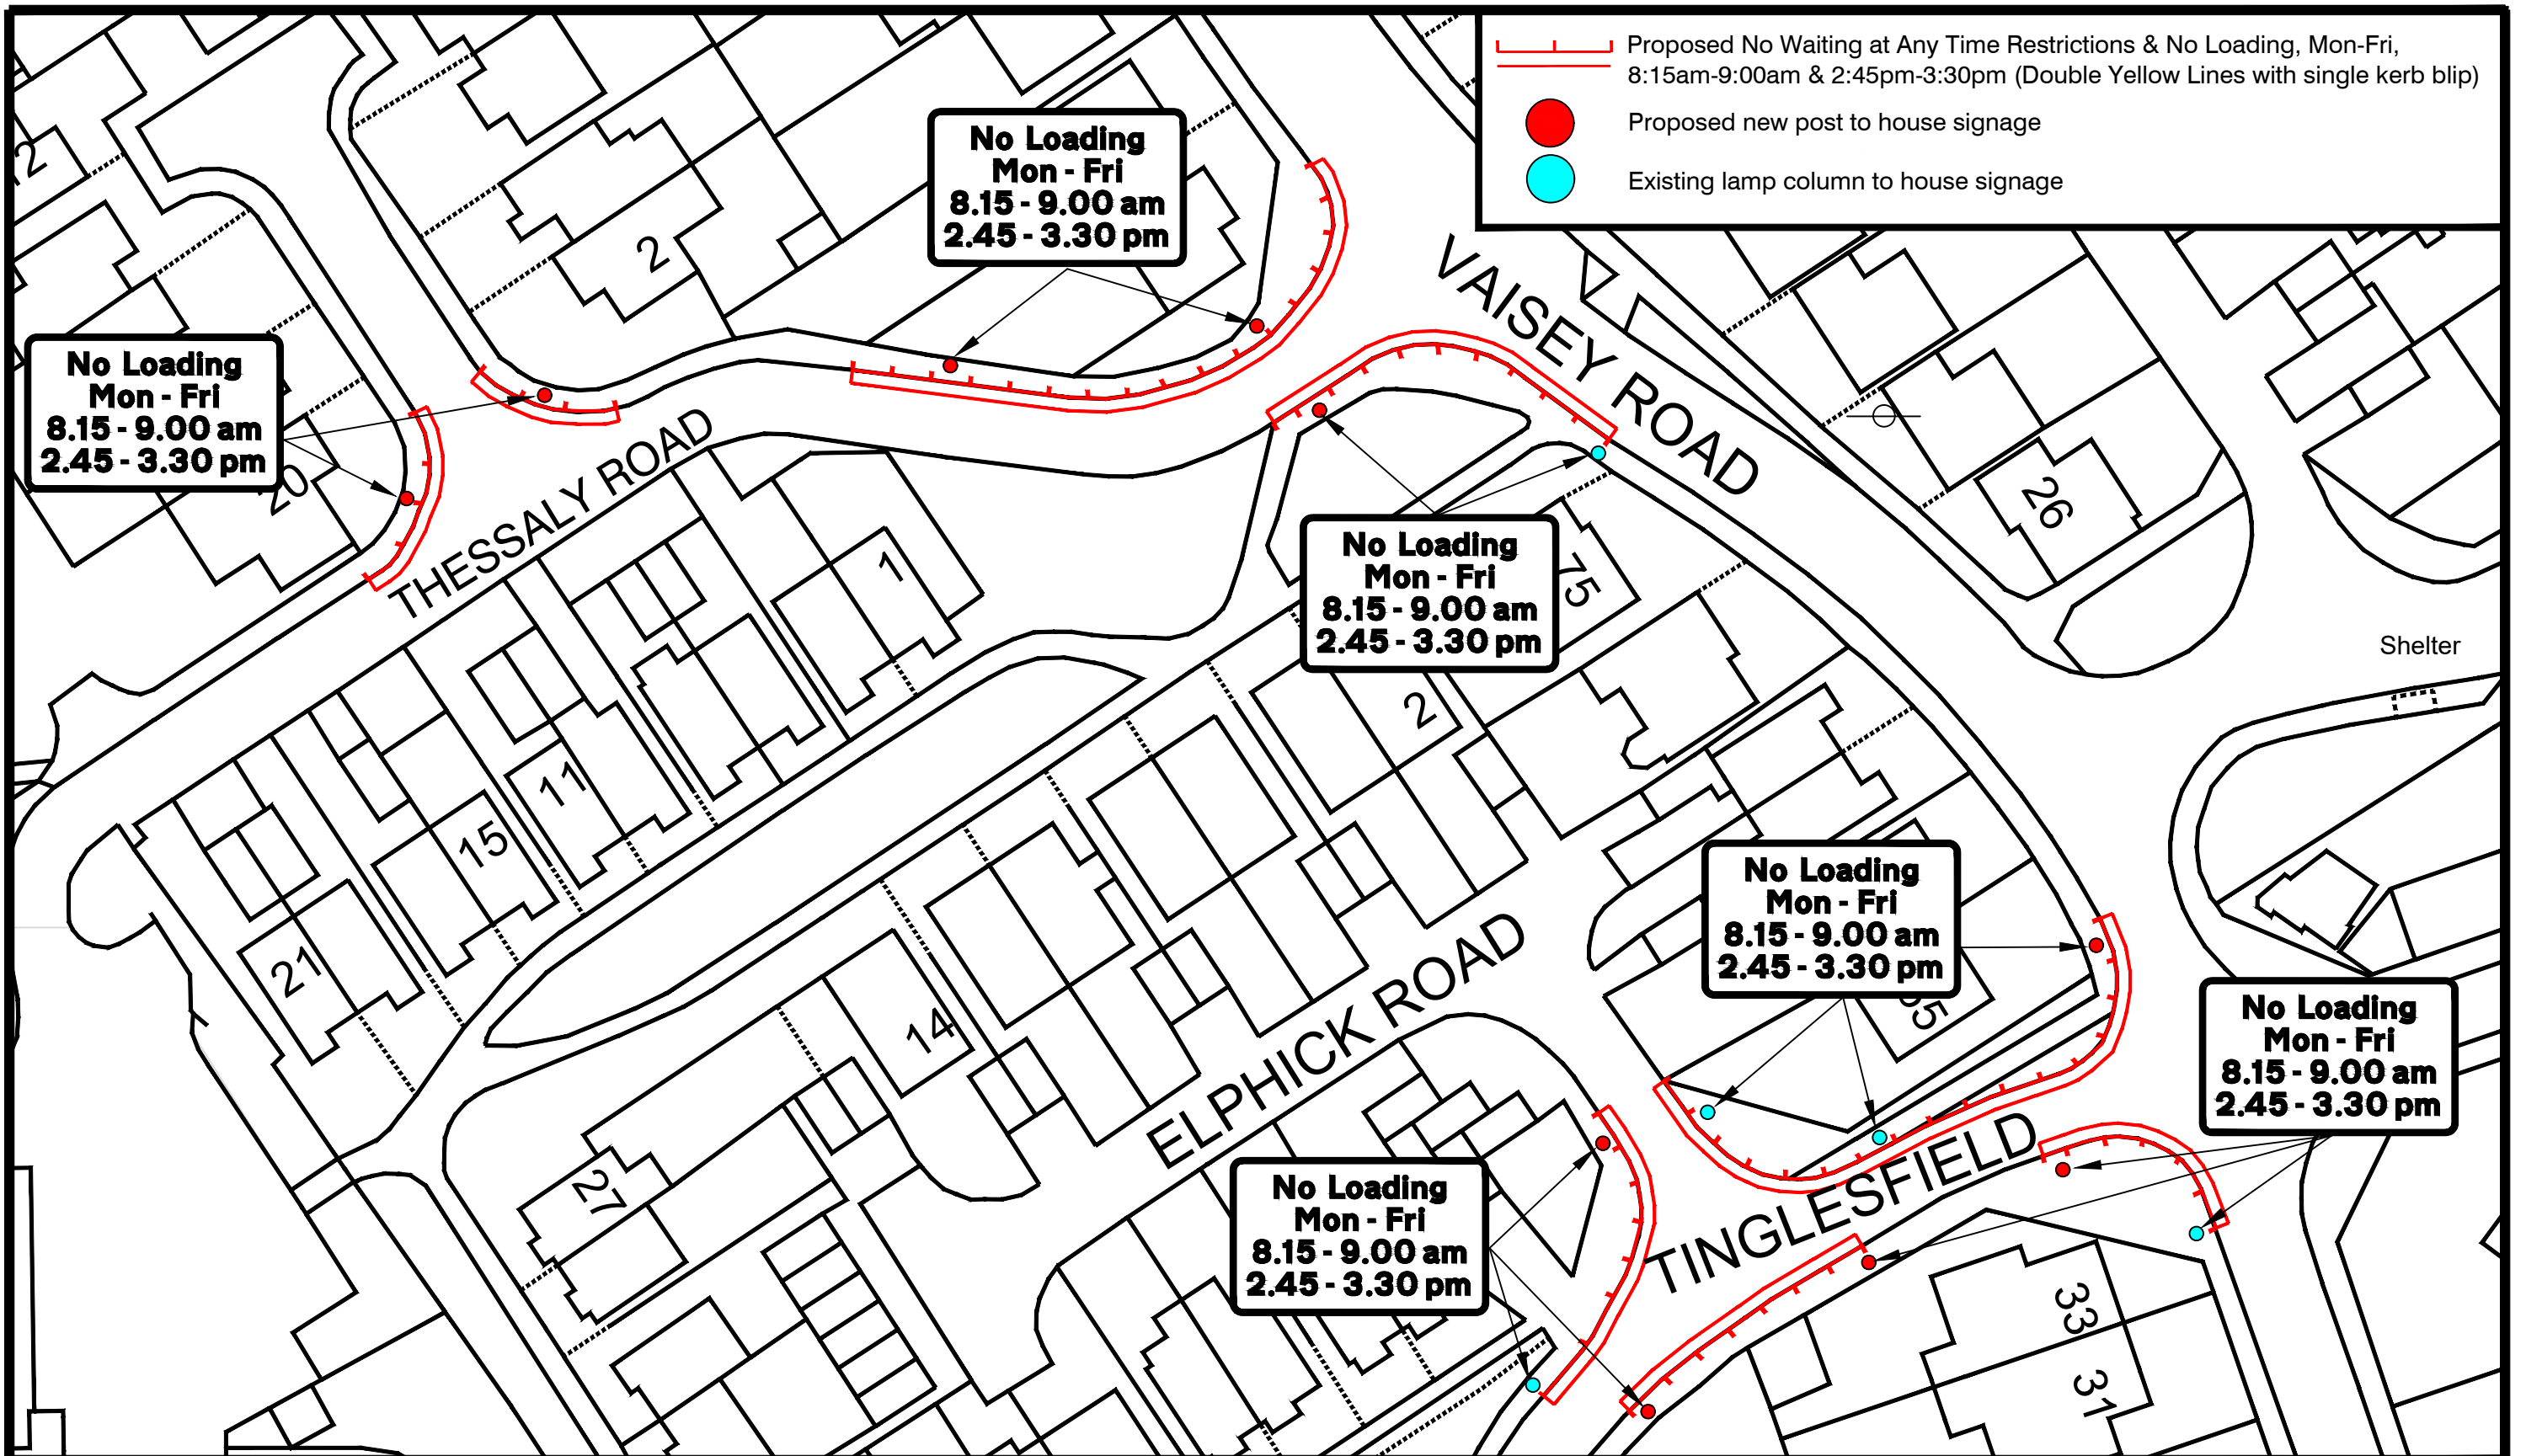

**No Loading
Mon - Fri
8.15 - 9.00 am
2.45 - 3.30 pm**

**No Loading
Mon - Fri
8.15 - 9.00 am
2.45 - 3.30 pm**


**No Loading
Mon - Fri
8.15 - 9.00 am
2.45 - 3.30 pm**

**No Loading
Mon - Fri
8.15 - 9.00 am
2.45 - 3.30 pm**

**No Loading
Mon - Fri
8.15 - 9.00 am
2.45 - 3.30 pm**

**No Loading
Mon - Fri
8.15 - 9.00 am
2.45 - 3.30 pm**

- Proposed No Waiting at Any Time Restrictions & No Loading, Mon-Fri, 8:15am-9:00am & 2:45pm-3:30pm (Double Yellow Lines with single kerb blip)
- Proposed new post to house signage
- Existing lamp column to house signage

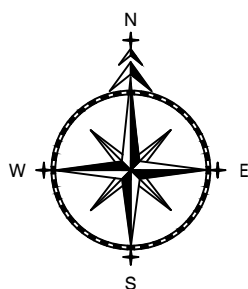

TRO TRAFFIC REGULATION ORDERS LTD

ADL House
The Oaklands Business Park
Yate, Bristol
BS37 5NA
Tel : 01454 332100
Fax : 01454 327983
E-Mail : info@TROldt.CO.UK

NOTES

1. PRELIMINARY DESIGN PROVIDED FOR ILLUSTRATIVE PURPOSES ONLY. ALL DETAILS ARE SUBJECT TO INCLUDING CHECKING STATUTORY SERVICE APPARATUS.
 2. DO NOT SCALE FROM THIS DRAWING.
 3. BACKGROUND PLAN IS BASED UPON A DIGITAL OSBASE.
 4. ALL DETAILS TO BE CONFIRMED ON SITE AND ON A TOPOGRAPHICAL SURVEY.
 5. ALL TRACKS ASSUME GRADIENTS AND CAMBERS DO NOT EXCEED 1:60 AND 1:40 RESPECTIVELY OTHERWISE VEHICLE MANOEUVRABILITY MAY BE AFFECTED.
 6. ALL LAND OWNERSHIP DETAILS, EXTENT OF ADOPTED HIGHWAY AND RIGHTS OF WAY TO BE CONFIRMED.
 7. ASSUMES ALL LANDSCAPING CAN BE ALTERED AND NO TREES ARE SUBJECT TO TPO.
- © Copyright Traffic Regulation Orders Ltd

AMENDMENTS

REF.	DATE	DESCRIPTION

ADL Job No. 5227-60

Project Stratton Primary School Cirencester

Title Proposed Additional Restrictions

Date July 2023 Drawn WC

Checked Date Approved Date

Scale Drg No. Rev.
NTS@A3 5227-60-004