


PLEASE DO NOT COPY OR REPRODUCE WITHOUT PRIOR PERMISSION FROM HEADWAY TRAFFIC MANAGEMENT

NOTES:  
ALL TRAFFIC MANAGEMENT TO BE IN ACCORDANCE WITH 'SAFETY AT STREETWORKS & ROADWORKS' AND THE TSRGD 2016. AND INSTALLATION, MAINTENANCE AND DISMANTLE METHODS MUST COMPLY WITH HEADWAY TRAFFIC MANAGEMENT'S RELEVANT METHOD STATEMENT(S).

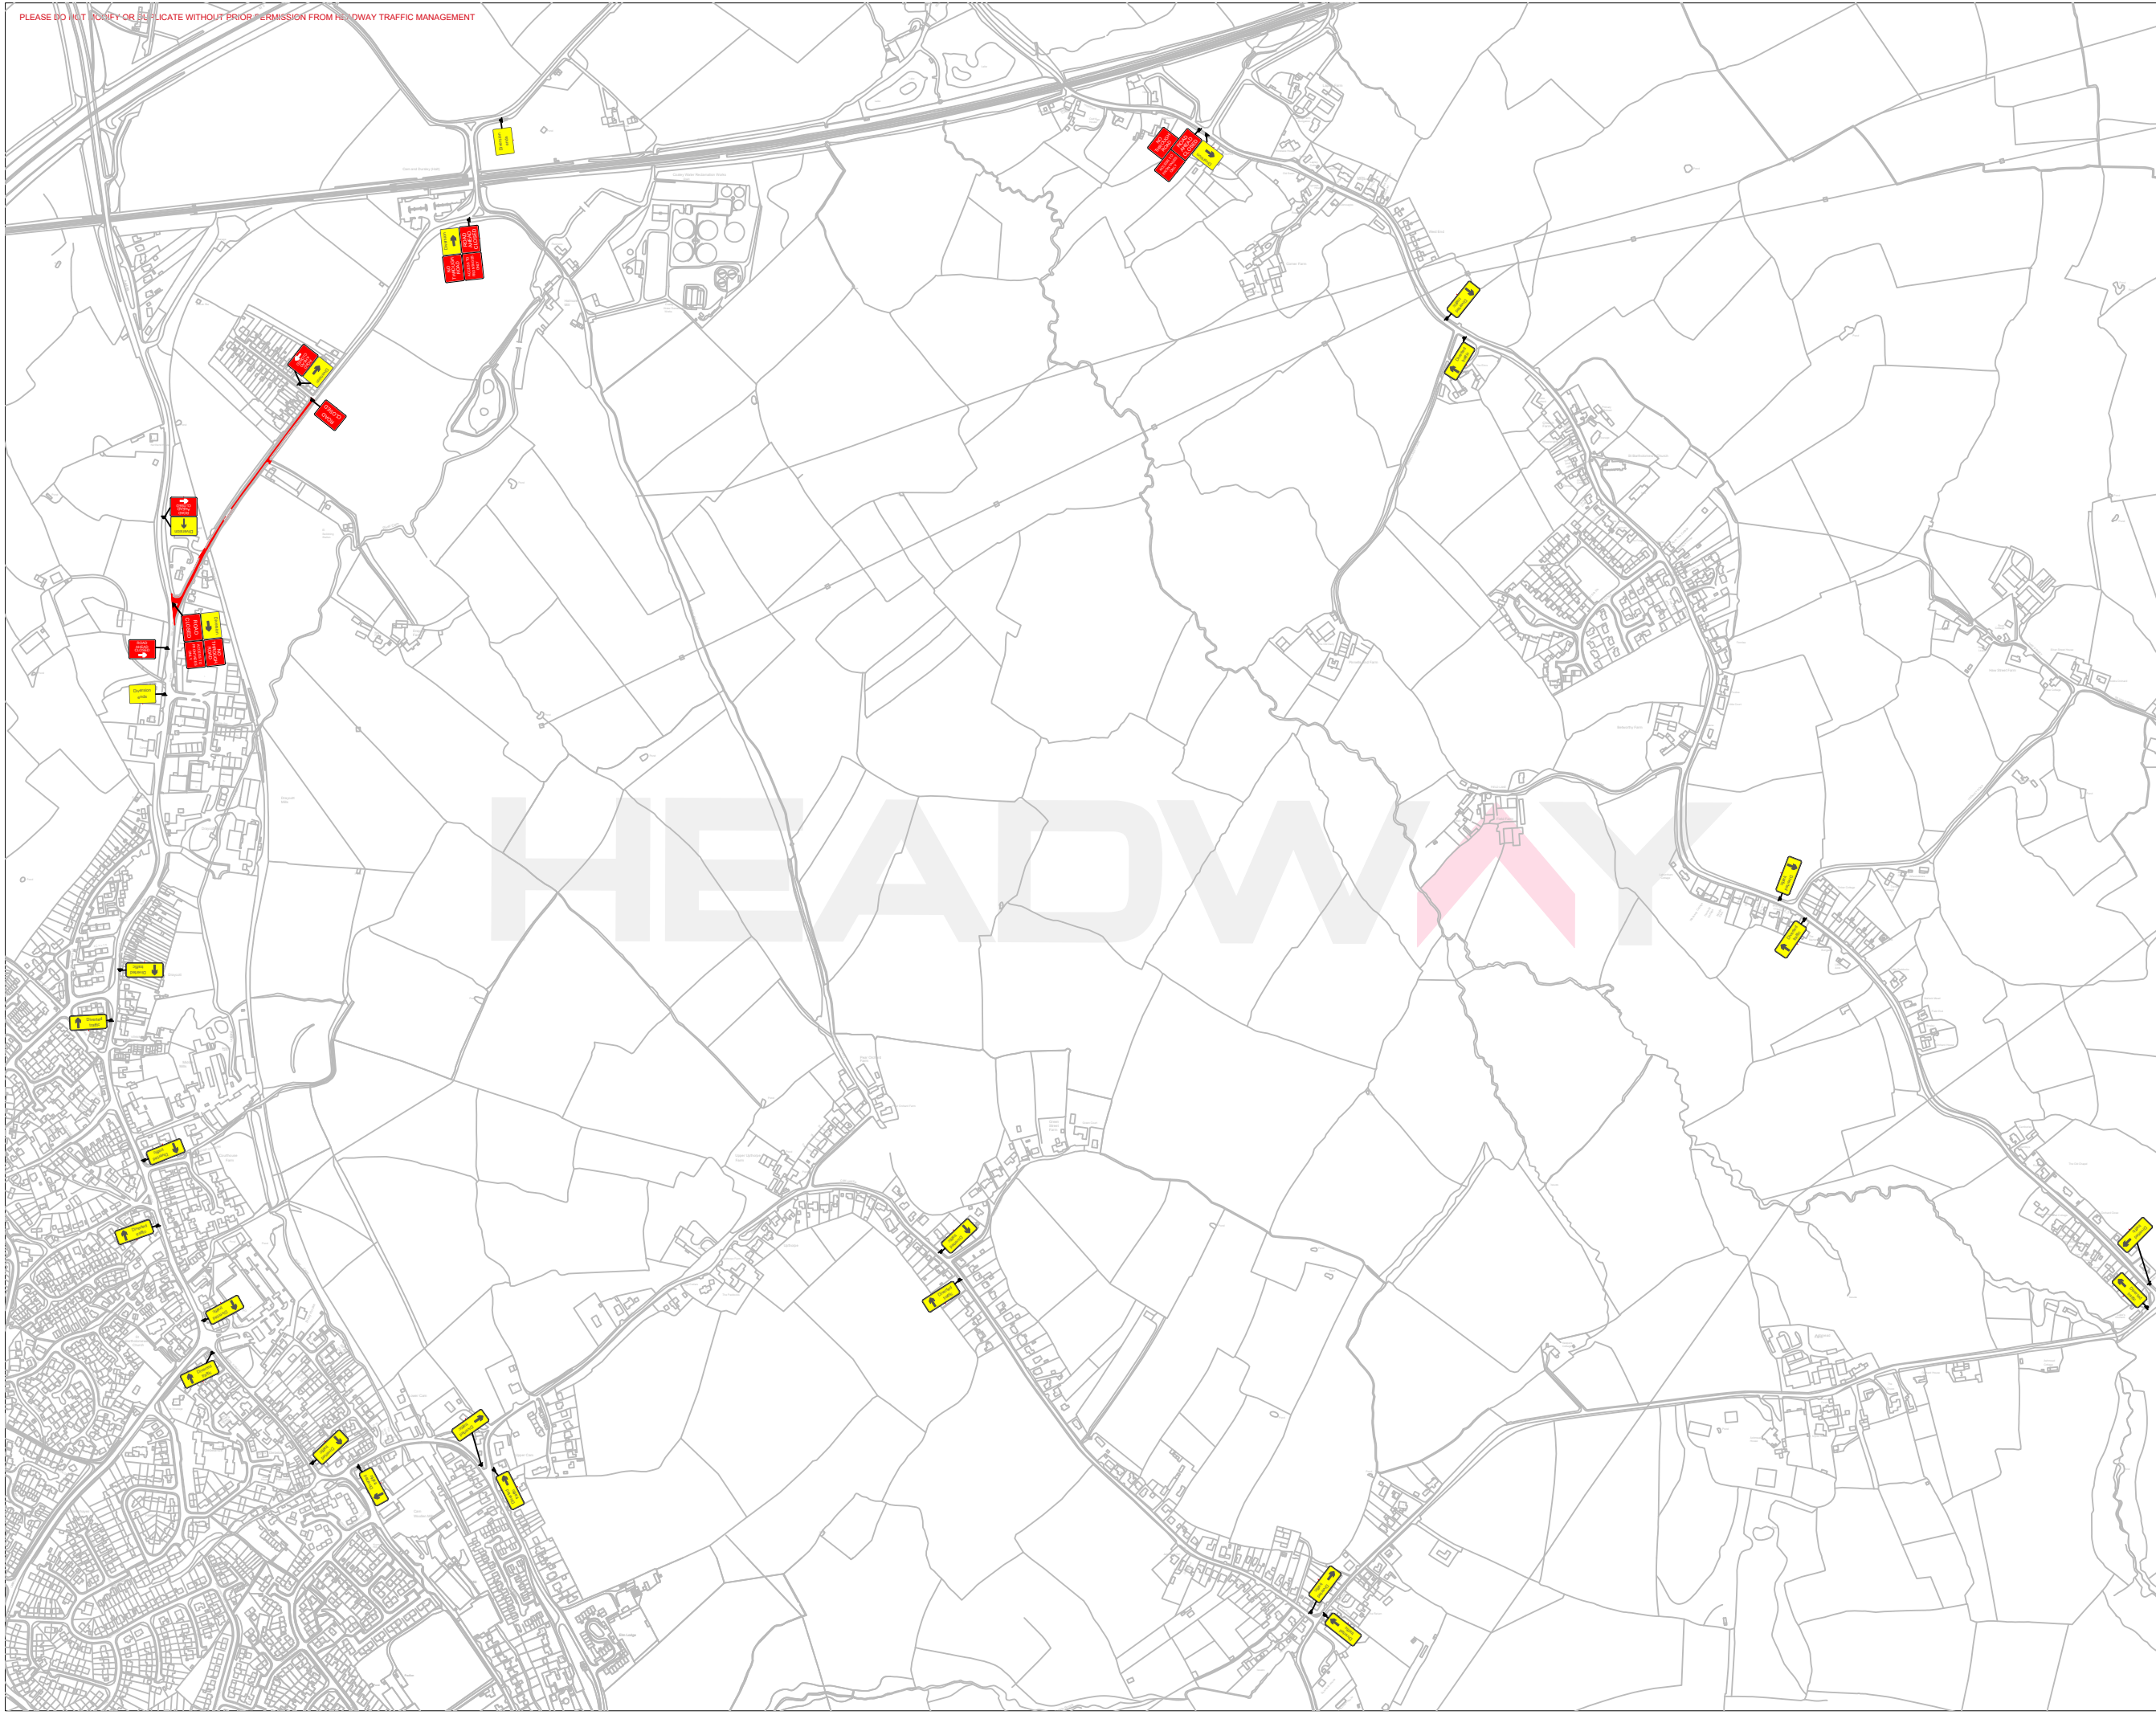

PROJECT:  
**Road Closure  
Diversion**

SITE ADDRESS:  
**Box Road, Cam,  
Dursley, GL11, 5DJ**

DRAWN BY: <b>T.McMaster</b>	DATE: <b>27/07/2022</b>
CHECKED BY: <b>C.Moran</b>	OUR REF:
REF:	REVISION: <b>1</b>