



ADL House, Oaklands Business Park,
Armstrong Way, Yate, BS37 5NA

lewis@adltraffic.co.uk

Scheme Ref. 5227-94

1st July 2025

Dear Statutory Consultee,

Re: **TRAFFIC ORDER SCHEME: PROPOSED INTRODUCTION OF A 20MPH ZONE ON HOPTON GREEN, HOPTON ROAD AND MILLBANK, AND ALTERATIONS TO THE EXISTING KEEP CLEAR MARKINGS ON EVERLANDS IN DURSLEY, GLOUCESTERSHIRE.**

I write on behalf of Gloucestershire County Council to advise you of the proposal to implement a 20mph zone along a section of Hopton Road and the entirety of Hopton Green and Millbank in Dursley, Gloucestershire, which will replace the existing 30mph Speed Limit. The proposal has originated as a result of an existing Section 278 agreement relating to Land at Hopton Road, Littlecome. As part of this agreement, the Council has agreed to investigate the introduction of a 20mph zone at this location. The restriction will be accompanied by a series of speed cushions as well as associated red coloured road surfacing and roundels.

Additionally, the existing keep clear markings on Everlands will be removed and repainted in accordance with Chapter 3 of the Traffic Signs Manual, Associated signage will also be installed, which will formalise the current stopping restrictions and enable enforcement to be carried out.

Officers have undertaken a site assessment and as a result of this assessment, the attached **proposal drawings** have been designed which outline the extent of the proposed 20mph zone and the Keep Clear Markings. The proposed changes seek to improve road safety on the sections of carriageway immediately outside Cam Hopton Church of England Primary School and the Scout Hut on the eastern side of Everlands.

Mean vehicle speed data gathered during the assessment was within the Association of Chief Police Officers (ACPO) guideline intervention level for a 20mph speed limit of 24mph (recorded mean vehicle speeds were 24.3mph in a southbound direction). The speed data (shown in MPH) is also attached to this letter. No collisions were recorded at this location within the last 5 years.


The measures have also been proposed for the following reasons:

1. For avoiding danger to persons or other traffic using the road or any other road, or for preventing the likelihood of any such danger arising.
2. For the preservation and improvement of the amenity of the area concerned.

A Traffic Order (TO) process has now been initiated and this is the Formal (Statutory) Consultation stage of the TO process. If you have any observations or comments, please contact ADL Traffic & Highways Engineering Ltd by email at lewis@adltraffic.co.uk or at the above address. The deadline for receipt of comments is **noon on Tuesday 22nd July 2025**.


Yours sincerely,

Lewis Oxenham, BSc (Hons), AMIHE
Assistant Engineer

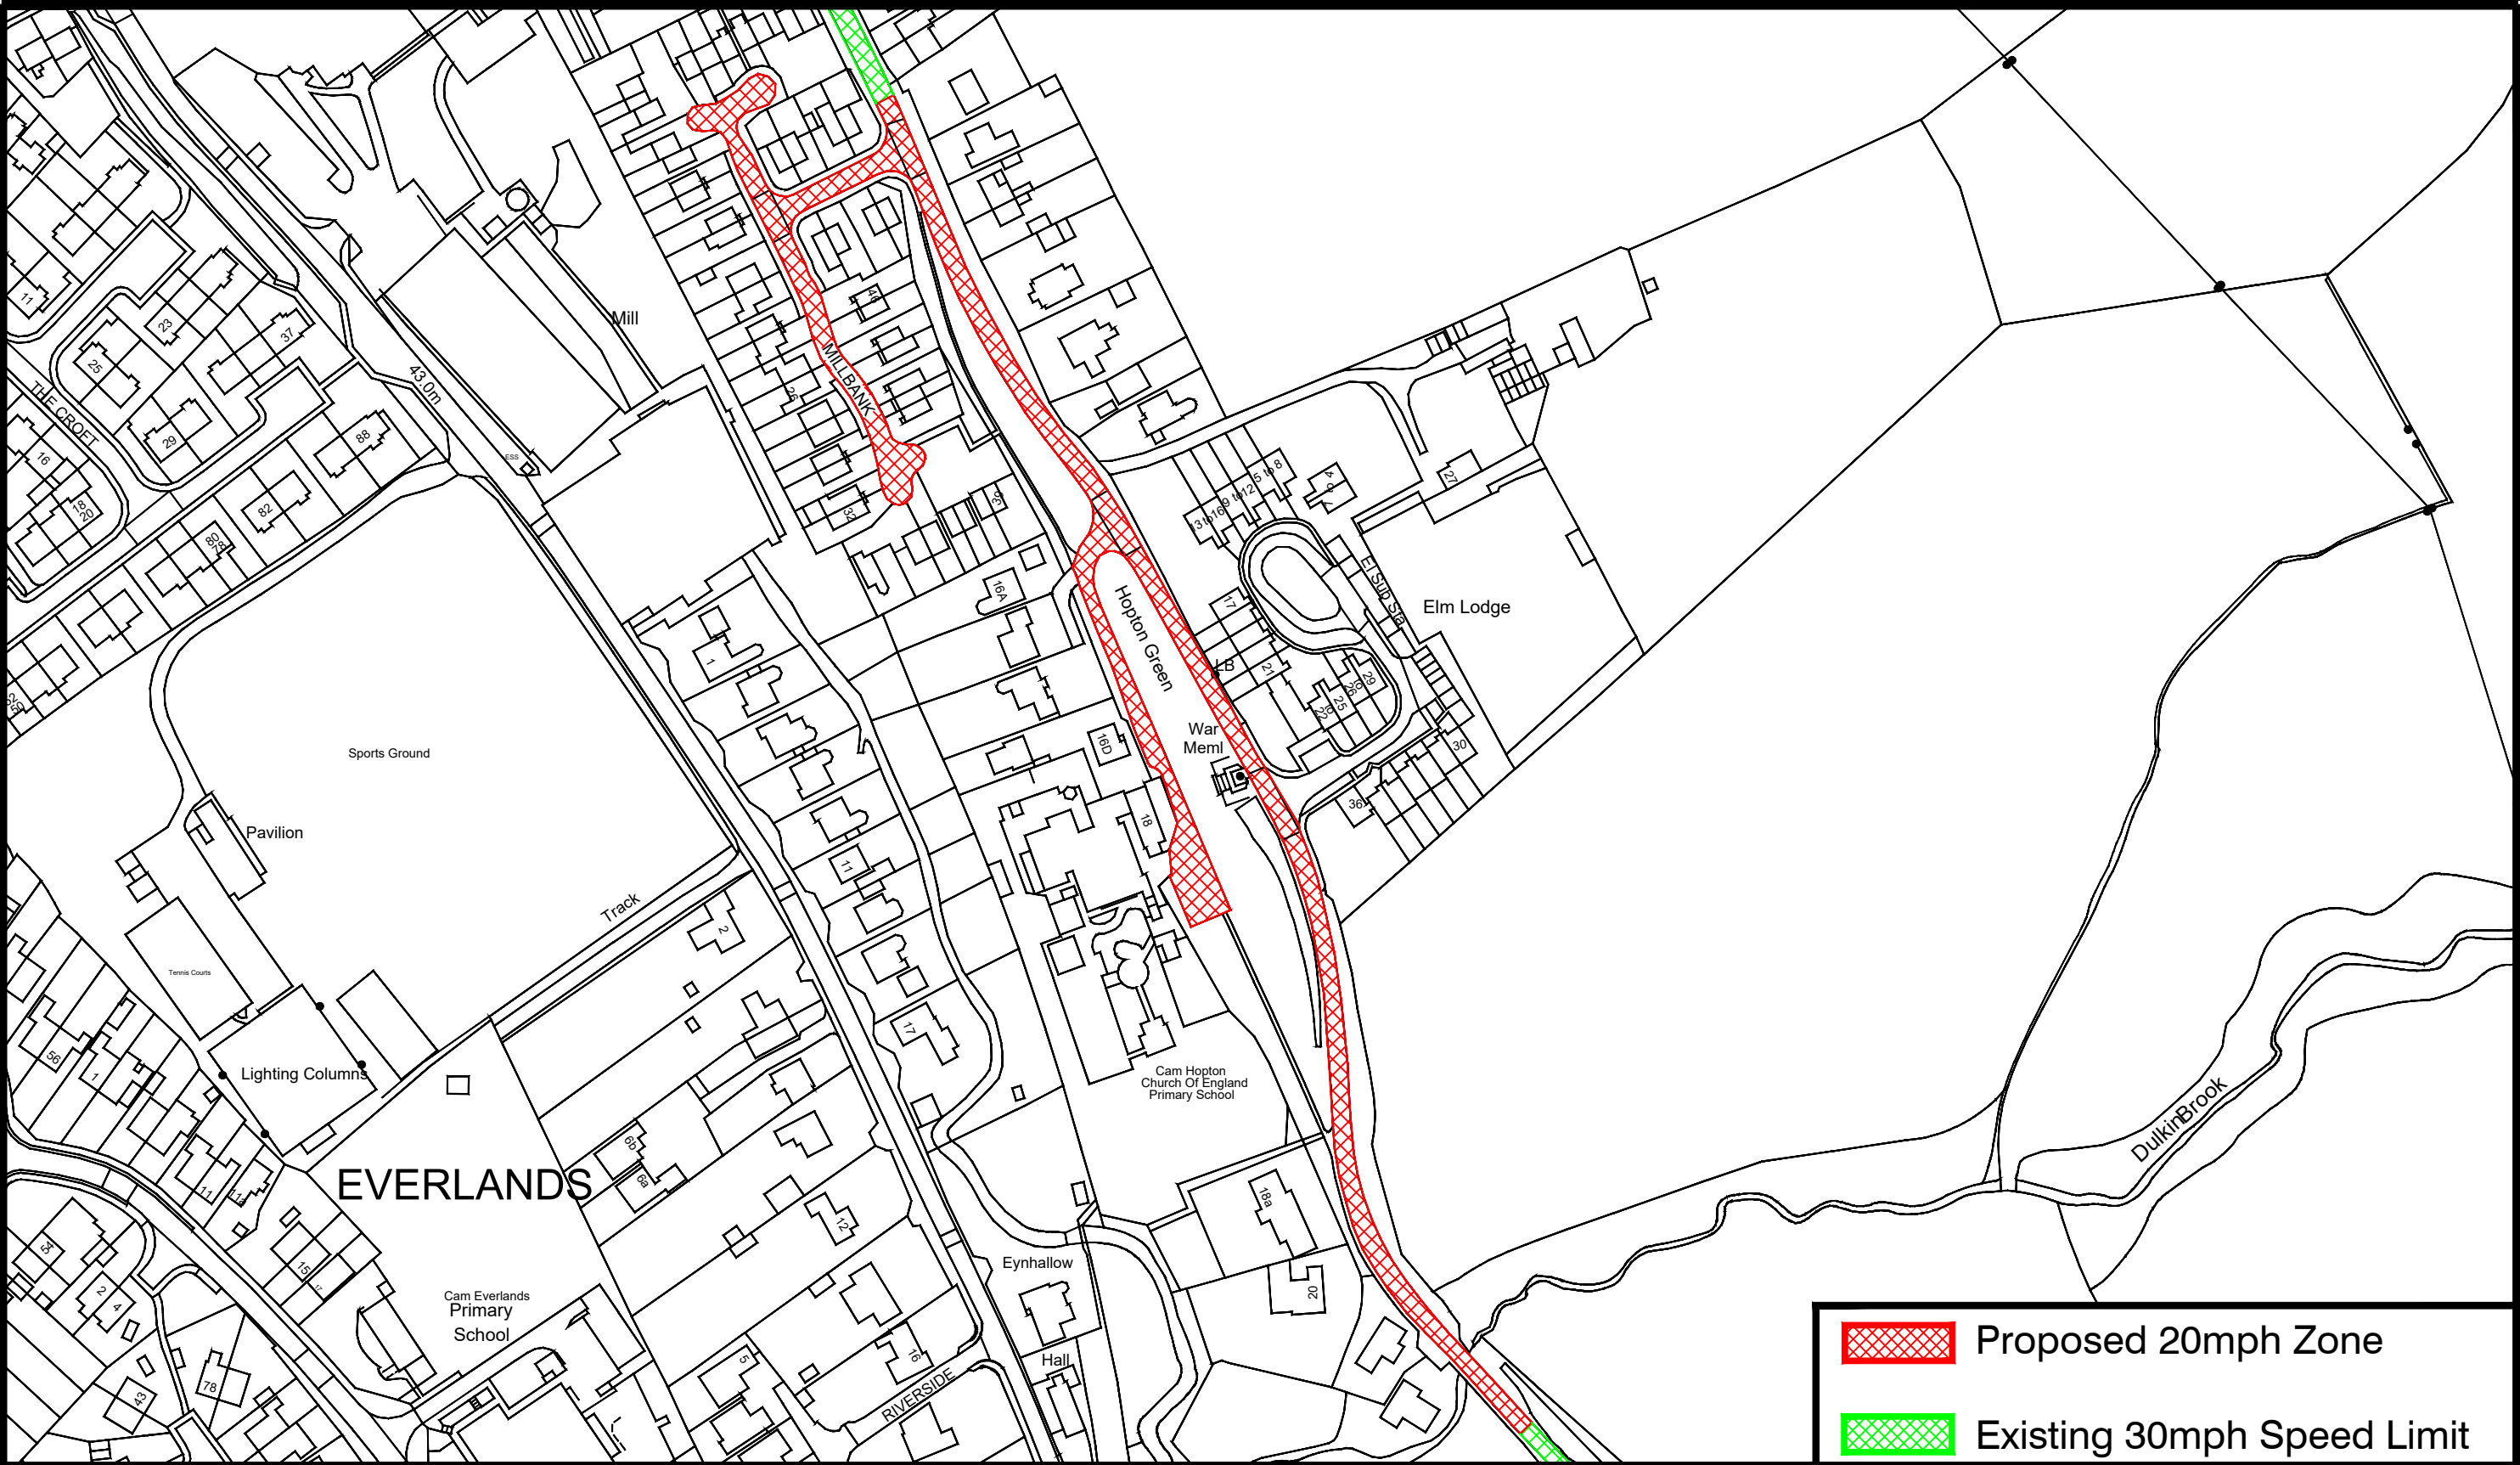

 Proposed 20mph Zone

 Existing 30mph Speed Limit

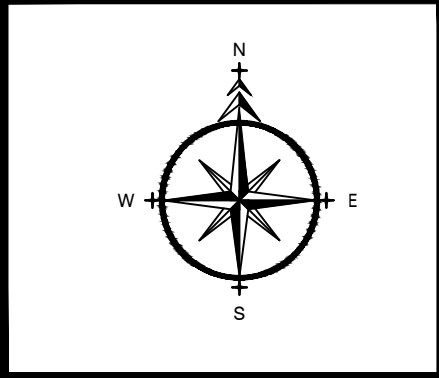



ADL House,
The Oaklands Business
Park
Yate, Bristol,
BS37 5NA

01454 332100
info@adltraffic.co.uk

NOTES

1. PRELIMINARY DESIGN PROVIDED FOR ILLUSTRATIVE PURPOSES ONLY. ALL DETAILS ARE SUBJECT TO INCLUDING CHECKING STATUTORY SERVICE APPARATUS.

2. DO NOT SCALE FROM THIS DRAWING.

3. BACKGROUND PLAN IS BASED UPON A DIGITAL OSBASE.

4. ALL DETAILS TO BE CONFIRMED ON SITE AND ON A TOPOGRAPHICAL SURVEY.

5. ALL TRACKS ASSUME GRADIENTS AND CAMBERS DO NOT EXCEED 1:60 AND 1:40 RESPECTIVELY OTHERWISE VEHICLE MANOEUVRABILITY MAY BE AFFECTED.

6. ALL LAND OWNERSHIP DETAILS, EXTENT OF ADOPTED HIGHWAY AND RIGHTS OF WAY TO BE CONFIRMED.

7. ASSUMES ALL LANDSCAPING CAN BE ALTERED AND NO TREES ARE SUBJECT TO TPO.


© Copyright ADL Traffic and Highways Engineering Ltd

AMENDMENTS		
REF.	DATE	DESCRIPTION

ADL Job No.

5227-94

Project Hopton Road Dursley			
Title Proposed 20mph Zone			
Date May 2025	Drawn LO		
Checked WC	Date 6.5.25	Approved TH	Date 6.5.25
Scale NTS @ A3	Drg No. 5227-94		Rev.

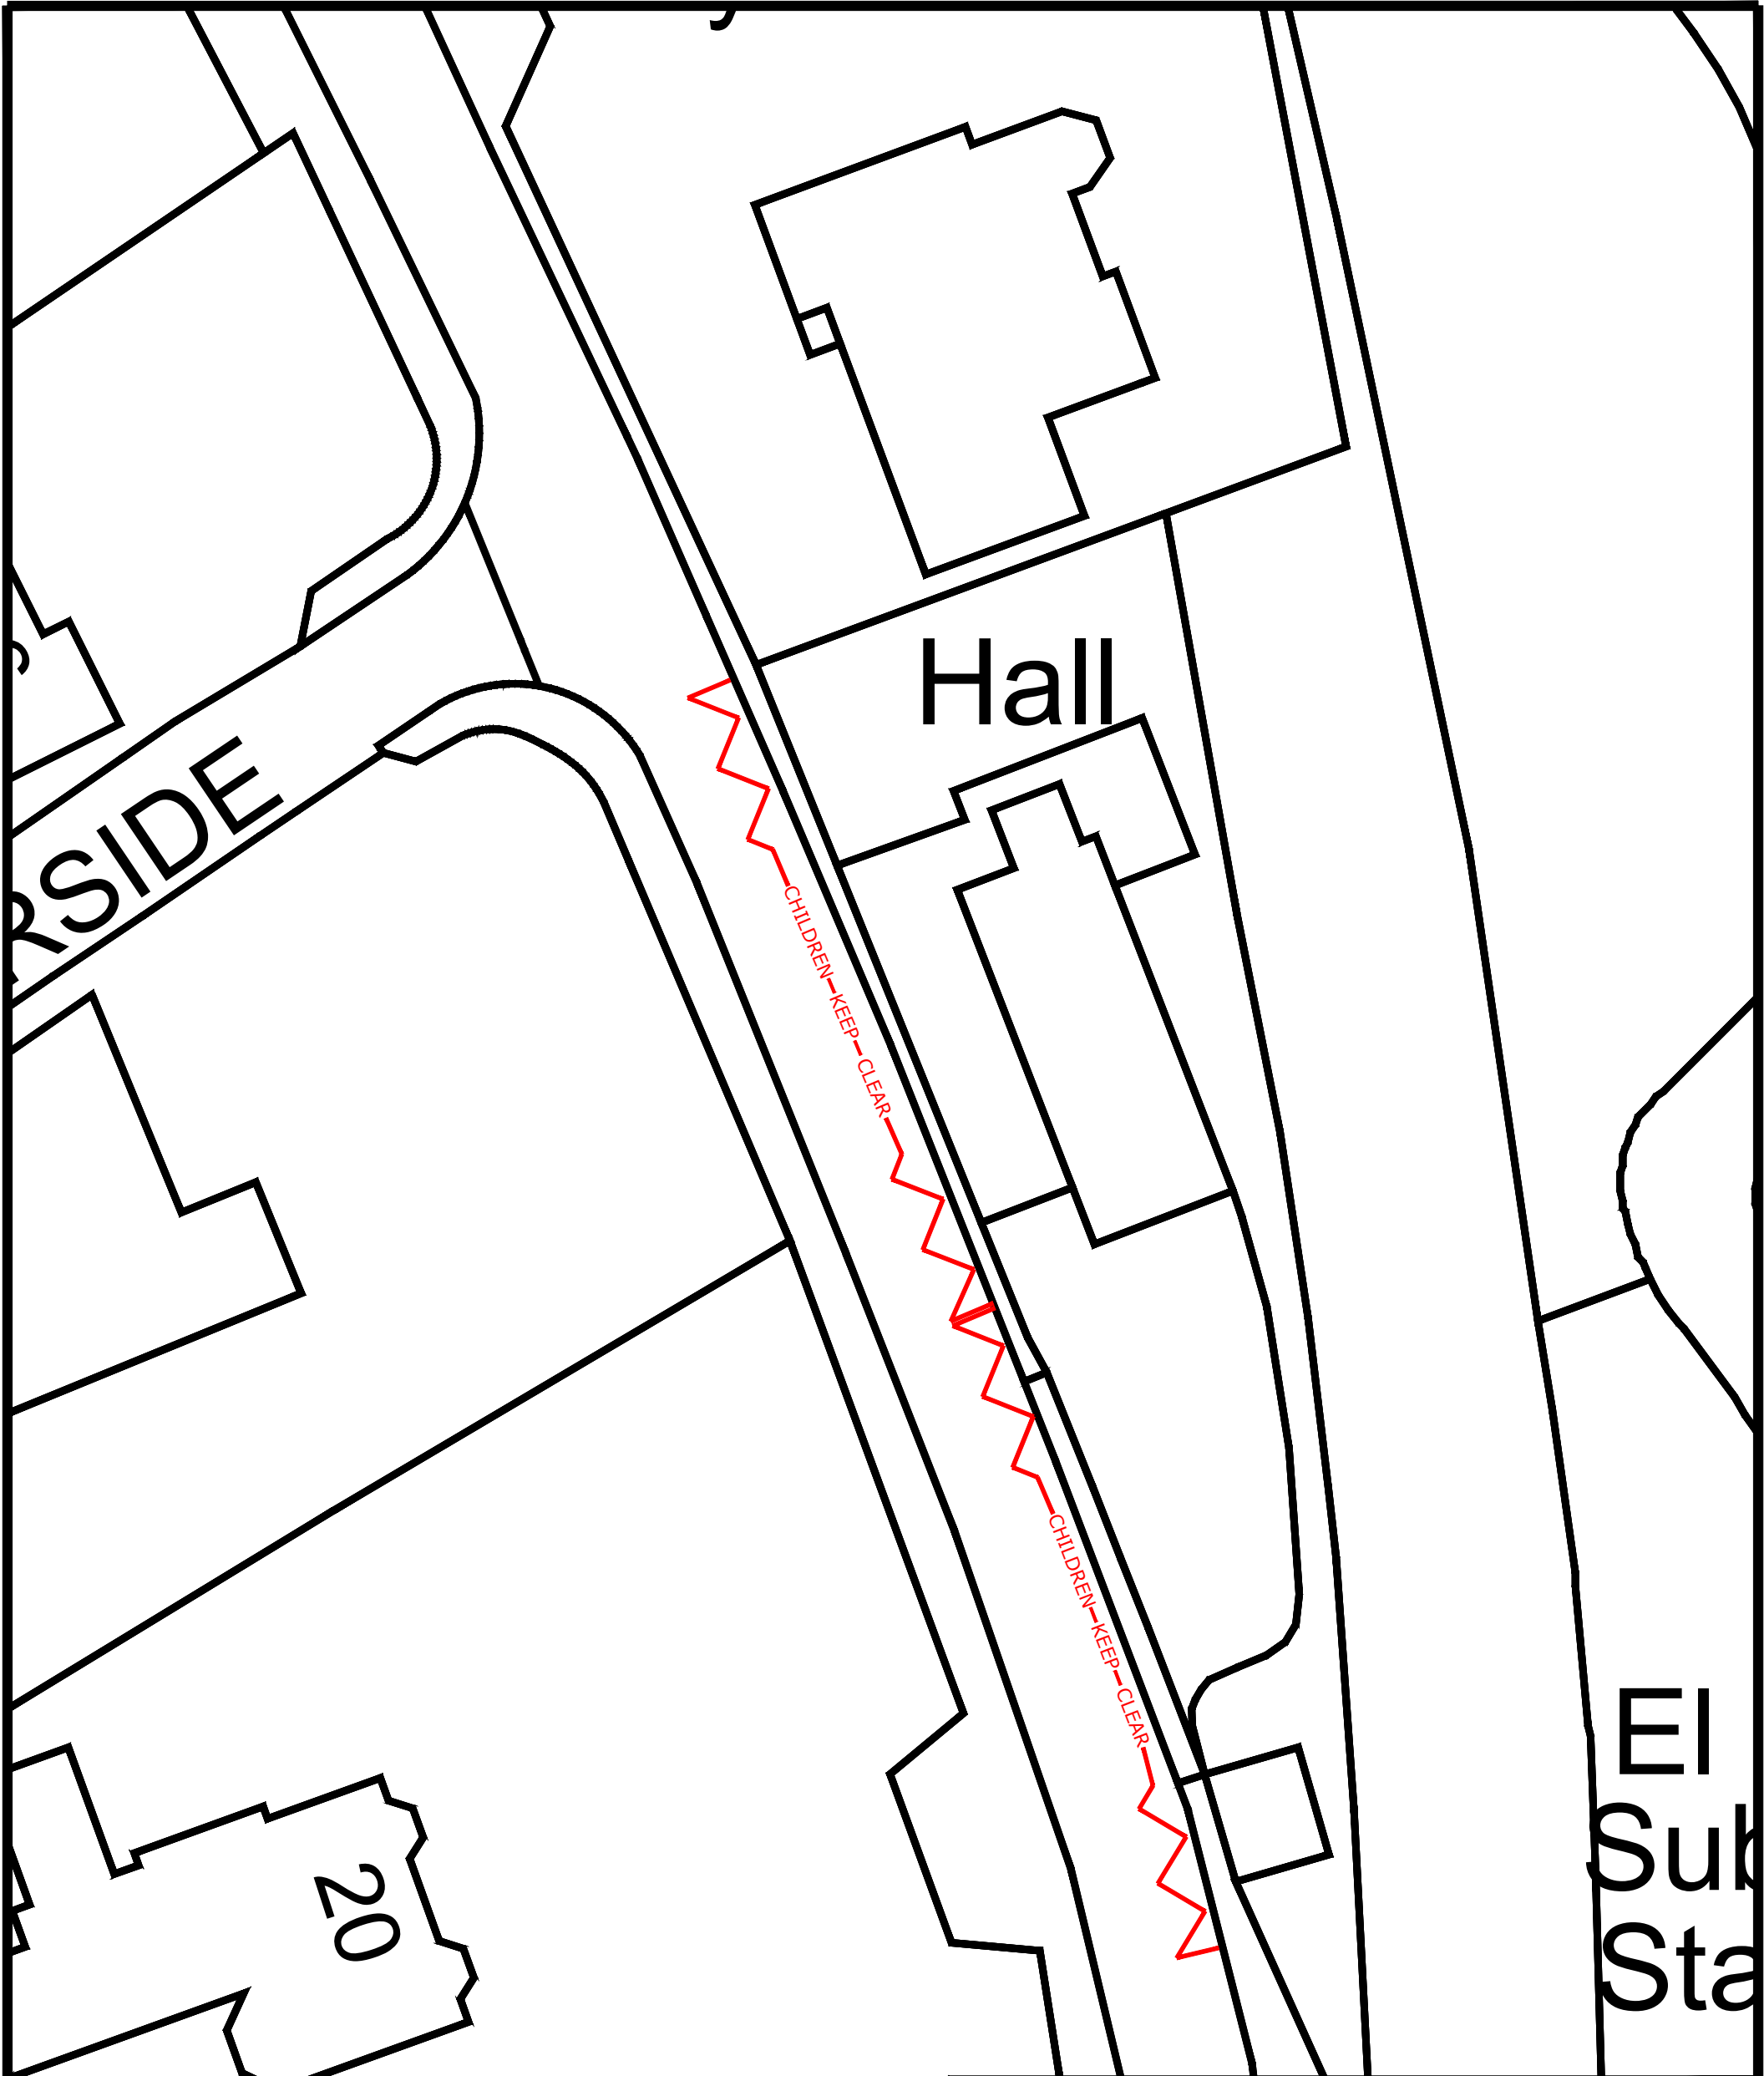

Proposed No Stopping on Entrance Markings restriction

NOTES

1. PRELIMINARY DESIGN PROVIDED FOR ILLUSTRATIVE PURPOSES ONLY. ALL DETAILS ARE SUBJECT TO INCLUDING CHECKING STATUTORY SERVICE APPARATUS.
2. DO NOT SCALE FROM THIS DRAWING.
3. BACKGROUND PLAN IS BASED UPON A DIGITAL OSBASE.
4. ALL DETAILS TO BE CONFIRMED ON SITE AND ON A TOPOGRAPHICAL SURVEY.
5. ALL TRACKS ASSUME GRADIENTS AND CAMBERS DO NOT EXCEED 1:60 AND 1:40 RESPECTIVELY OTHERWISE VEHICLE MANOEUVRABILITY MAY BE AFFECTED.
6. ALL LAND OWNERSHIP DETAILS, EXTENT OF ADOPTED HIGHWAY AND RIGHTS OF WAY TO BE CONFIRMED.
7. ASSUMES ALL LANDSCAPING CAN BE ALTERED AND NO TREES ARE SUBJECT TO TPO.

© Copyright ADL Traffic and Highways Engineering Ltd

ADL Job No.

5227-94

Project
Everlands
Dursley

Title
Proposed Stopping Restrictions

Date
May 2025

Drawn
LO

Checked
WC

Date
6.5.25


Approved
TH

Date
6.5.25

Scale
NTS@A3



Drg No.
5227-94

Rev.

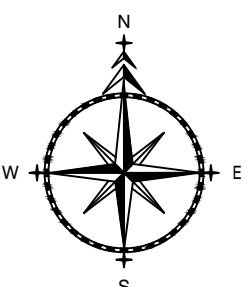

ADL House,
The Oaklands Business
Park
Yate, Bristol,
BS37 5NA

01454 332100
info@adltraffic.co.uk

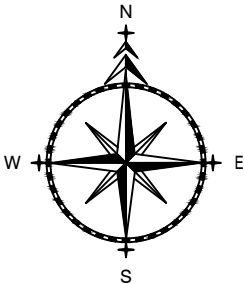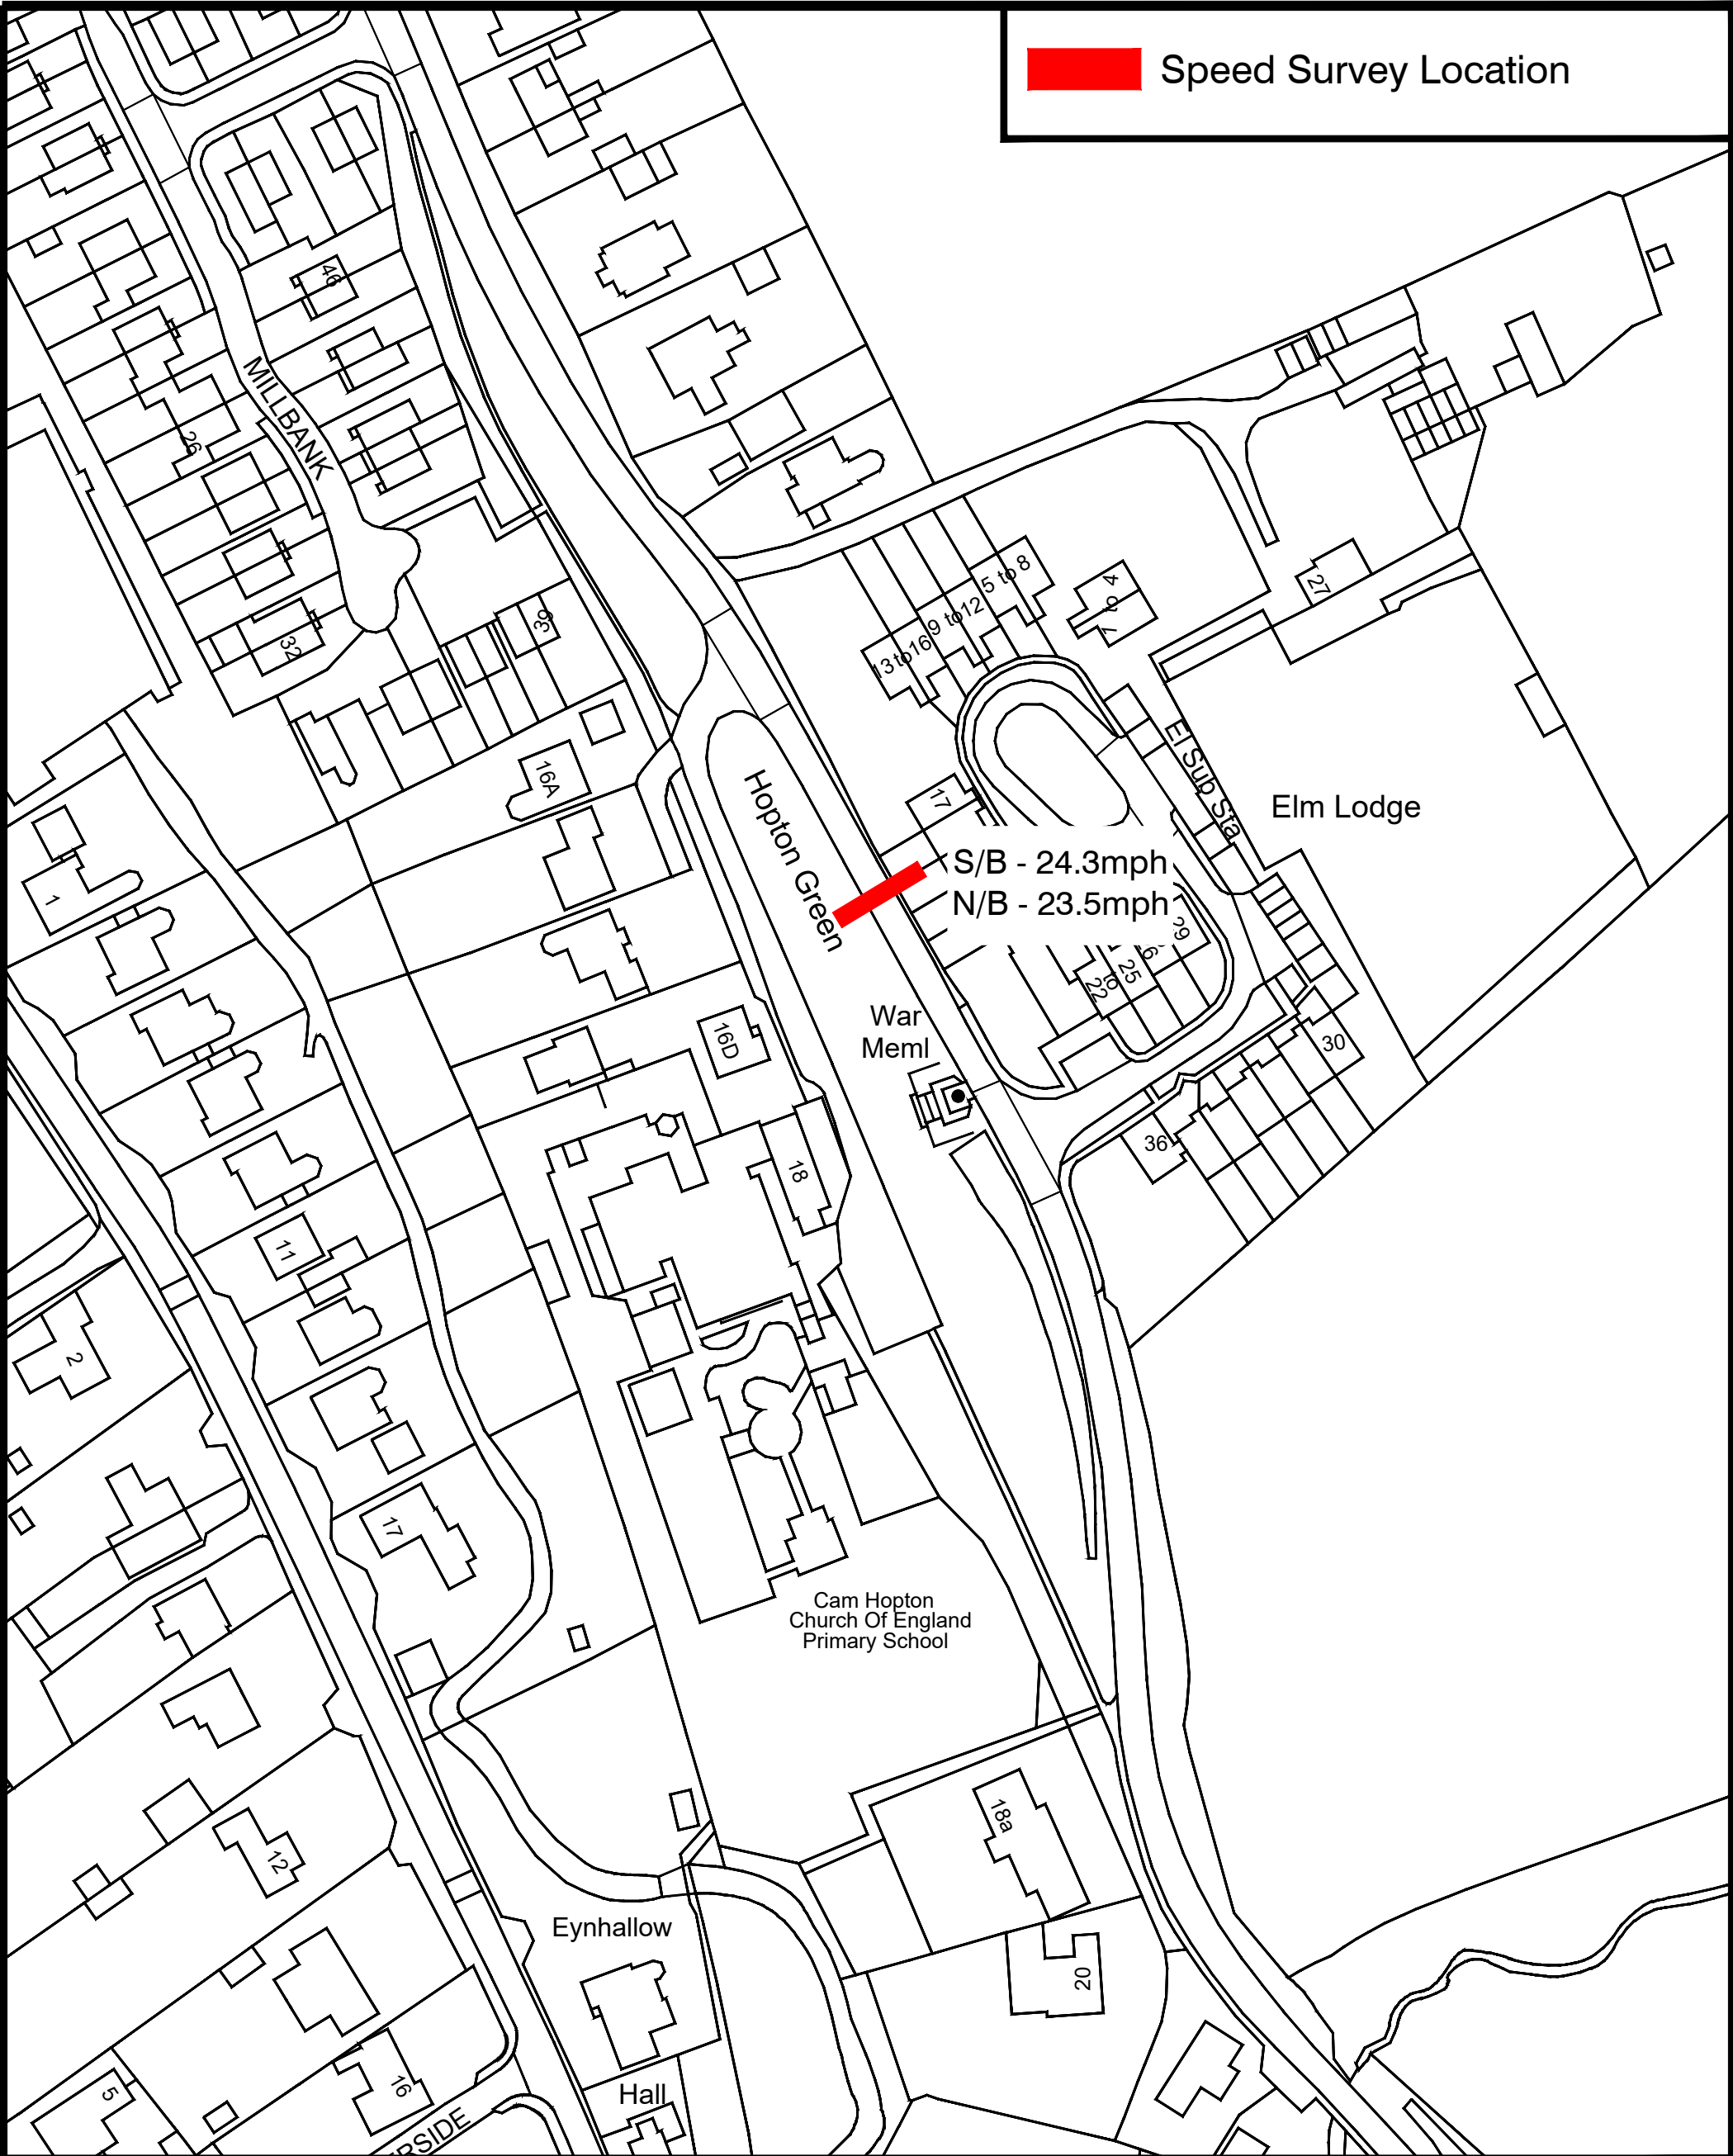

ADL House,
The Oaklands Business
Park
Yate, Bristol,
BS37 5NA

01454 332100
info@adltraffic.co.uk

NOTES

1. PRELIMINARY DESIGN PROVIDED FOR ILLUSTRATIVE PURPOSES ONLY. ALL DETAILS ARE SUBJECT TO INCLUDING CHECKING STATUTORY SERVICE APPARATUS.
2. DO NOT SCALE FROM THIS DRAWING.
3. BACKGROUND PLAN IS BASED UPON A DIGITAL OSBASE.
4. ALL DETAILS TO BE CONFIRMED ON SITE AND ON A TOPOGRAPHICAL SURVEY.
5. ALL TRACKS ASSUME GRADIENTS AND CAMBERS DO NOT EXCEED 1:60 AND 1:40 RESPECTIVELY OTHERWISE VEHICLE MANOEUVRABILITY MAY BE AFFECTED.
6. ALL LAND OWNERSHIP DETAILS, EXTENT OF ADOPTED HIGHWAY AND RIGHTS OF WAY TO BE CONFIRMED.
7. ASSUMES ALL LANDSCAPING CAN BE ALTERED AND NO TREES ARE SUBJECT TO TPO.

© Copyright ADL Traffic and Highways Engineering Ltd

ADL Job No.

5227-94

Project

Hopton Road
Dursley

Title

Mean Vehicle Speeds

Date

June 2025

Drawn

LO

Checked

WC

Date

23.6.25

Approved

TH

Date

23.6.25

Scale

NTS@A3

Dwg No.

5227-94

Rev.