




VIEWPORT A

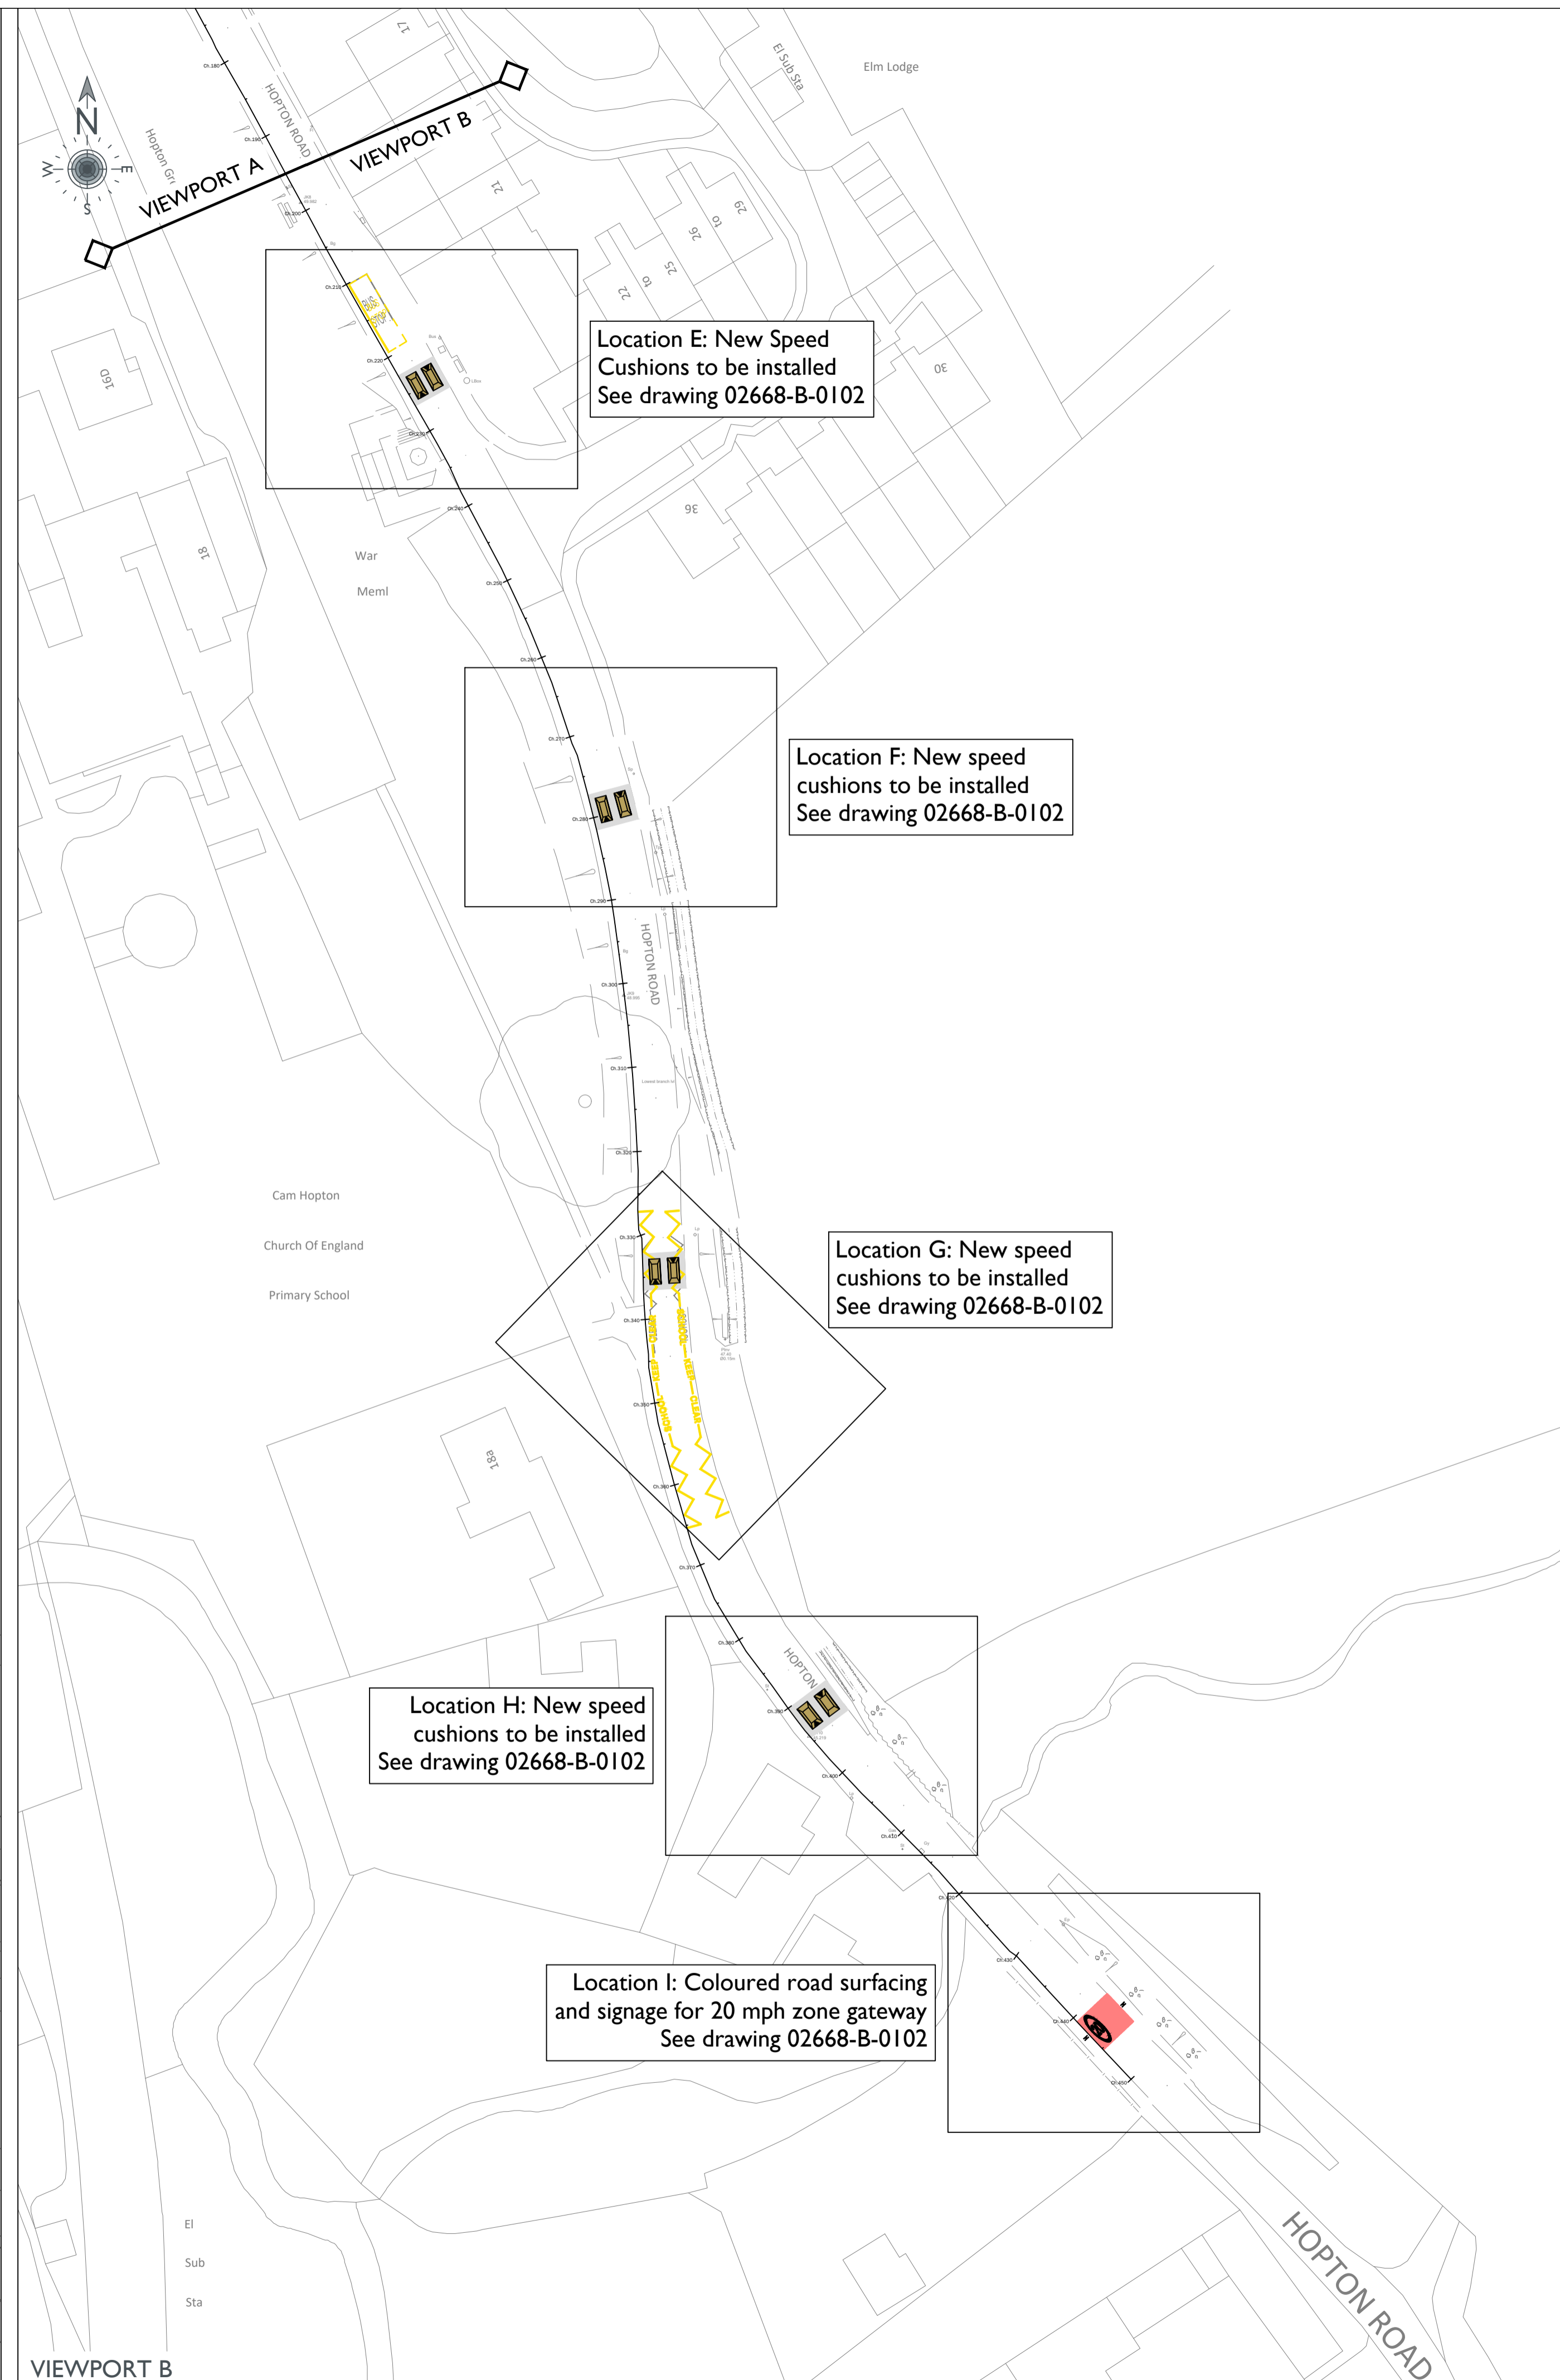

VIEWPORT B

NOTES
 These drawings have been produced with reference to the CDM Regulations 2015. Please note that these are pre-construction phase drawings and should be subject to further design risk management as required in accordance with Regulation 9.
 The residual risks identified on the DRA / drawings are based on the information available at the time of design. Any services information indicated on PIA drawings is obtained from third parties, and is given for guidance purposes only. The exact location of any services will need to be verified by the client / contractor before commencing works on site.
 a. This drawing is to be read in conjunction with all other relevant Engineering and Architect's details.
 b. The Engineer shall be notified immediately, in writing, should any errors or discrepancies be found prior to the commencement or continuation of any works.
 c. All work is to be carried out in accordance with current British Standards, Building Regulations and NHBC Standards.
 d. It is the responsibility of the Contractor to execute the works at all times in strict accordance with the requirements of the Health and Safety at Work Act 1974, and the C.D.M. Regulations 2015. The Contractor will be deemed to have allowed for full compliance within his rates.
 e. Any existing details which are shown on this drawing are for guidance only and are to be checked on site by the contractor. Any variations are to be recorded and reported to the engineer immediately.
 f. Before work commences contractor should consult the engineer and the SI report regarding any contamination issues. All necessary Health and Safety measures to be taken.

A2	06.02.23	Details removed to drawings 0101 and 0102	RAH
A1	20.05.20	Amended following RSA1/2	AF

REVISION NOTE
 REV DATE BY

PJA
 The Aquarium - King Street
 Reading - RG1 2AN
 Tel: 0118 956 0909
 Birmingham - Bristol
 Exeter - London - Reading
 pja.co.uk

St Modwen Homes
 PROJECT
 Dursley Phase 3 S278
 Hopton Road
 Traffic Calming

DRAWING TITLE
 Sheet 1 of 3
 Overview

DRAWING ISSUE STATUS
APPROVAL

PJA JOB No. SUB-CODE
02668 - B - 0100 - A2

Revision Letter: P - Prelim / A - Approval / T - Tender / C - Construction
 BIM DRAWING REFERENCE

SCALE	DRAWN	REVIEWED	DATE
A1 @ 1:500	LT	RB	05.02.20